


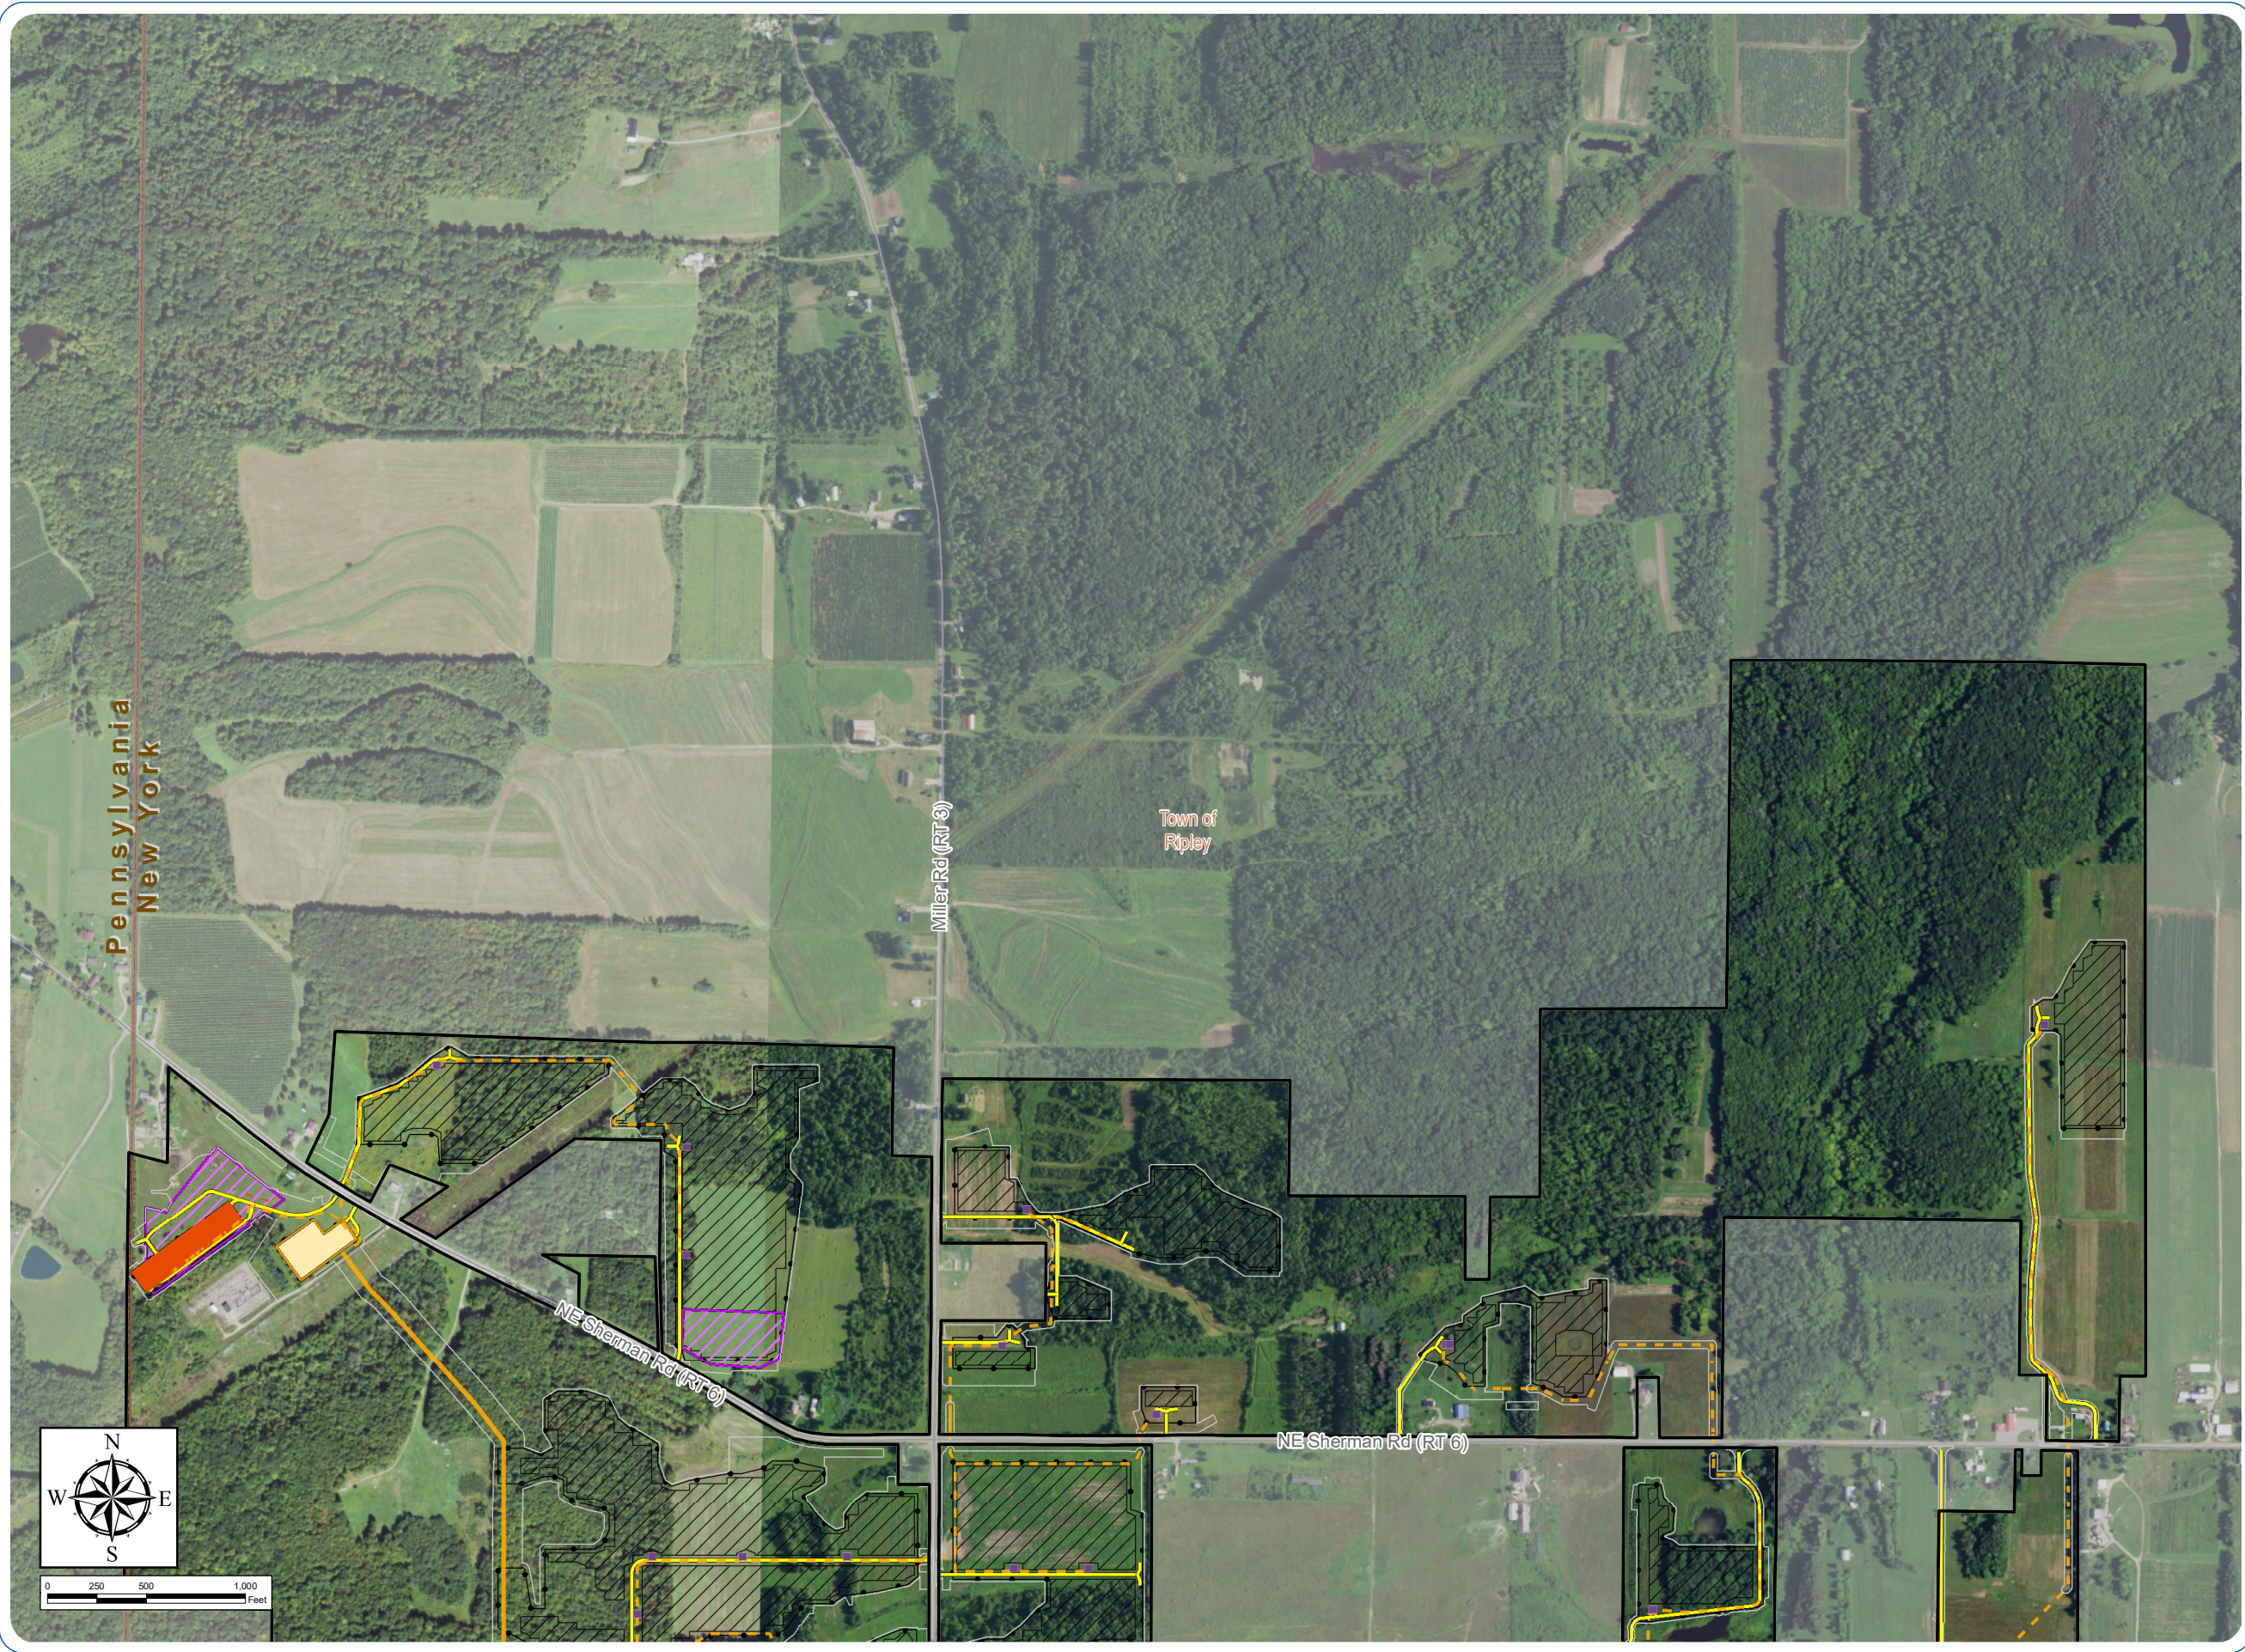










South Ripley Solar Project


Town of Ripley, Chautauqua County, New York

Section 94-c Application
Matter No. 21-00750

Figure 3-11: Facility Layout on Aerial Overlays



- Facility Components
-  Access Road
 -  Underground Collection Line
 -  Overhead Collection Line
 -  Inverter
 -  Battery Energy Storage System
 -  Substation
 -  PV Panel Area
 -  Laydown Yard
 -  Fence Line
 -  Limit of Construction Activity
 -  Facility Site

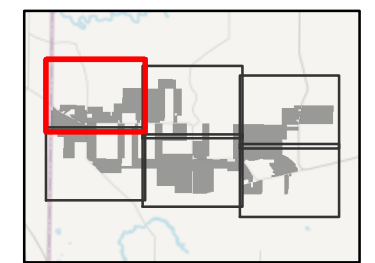

Sheet 1 of 6

Notes: 1. Basemap: USDA NAIP "2019 New York 60 cm" orthoimagery map service. 2. This map was generated in ArcMap on July 29, 2021. 3. This is a color graphic. Reproduction in grayscale may misrepresent the data.




South Ripley Solar Project


Town of Ripley, Chautauqua County, New York

Section 94-c Application
Matter No. 21-00750

Figure 3-11: Facility Layout on Aerial Overlays

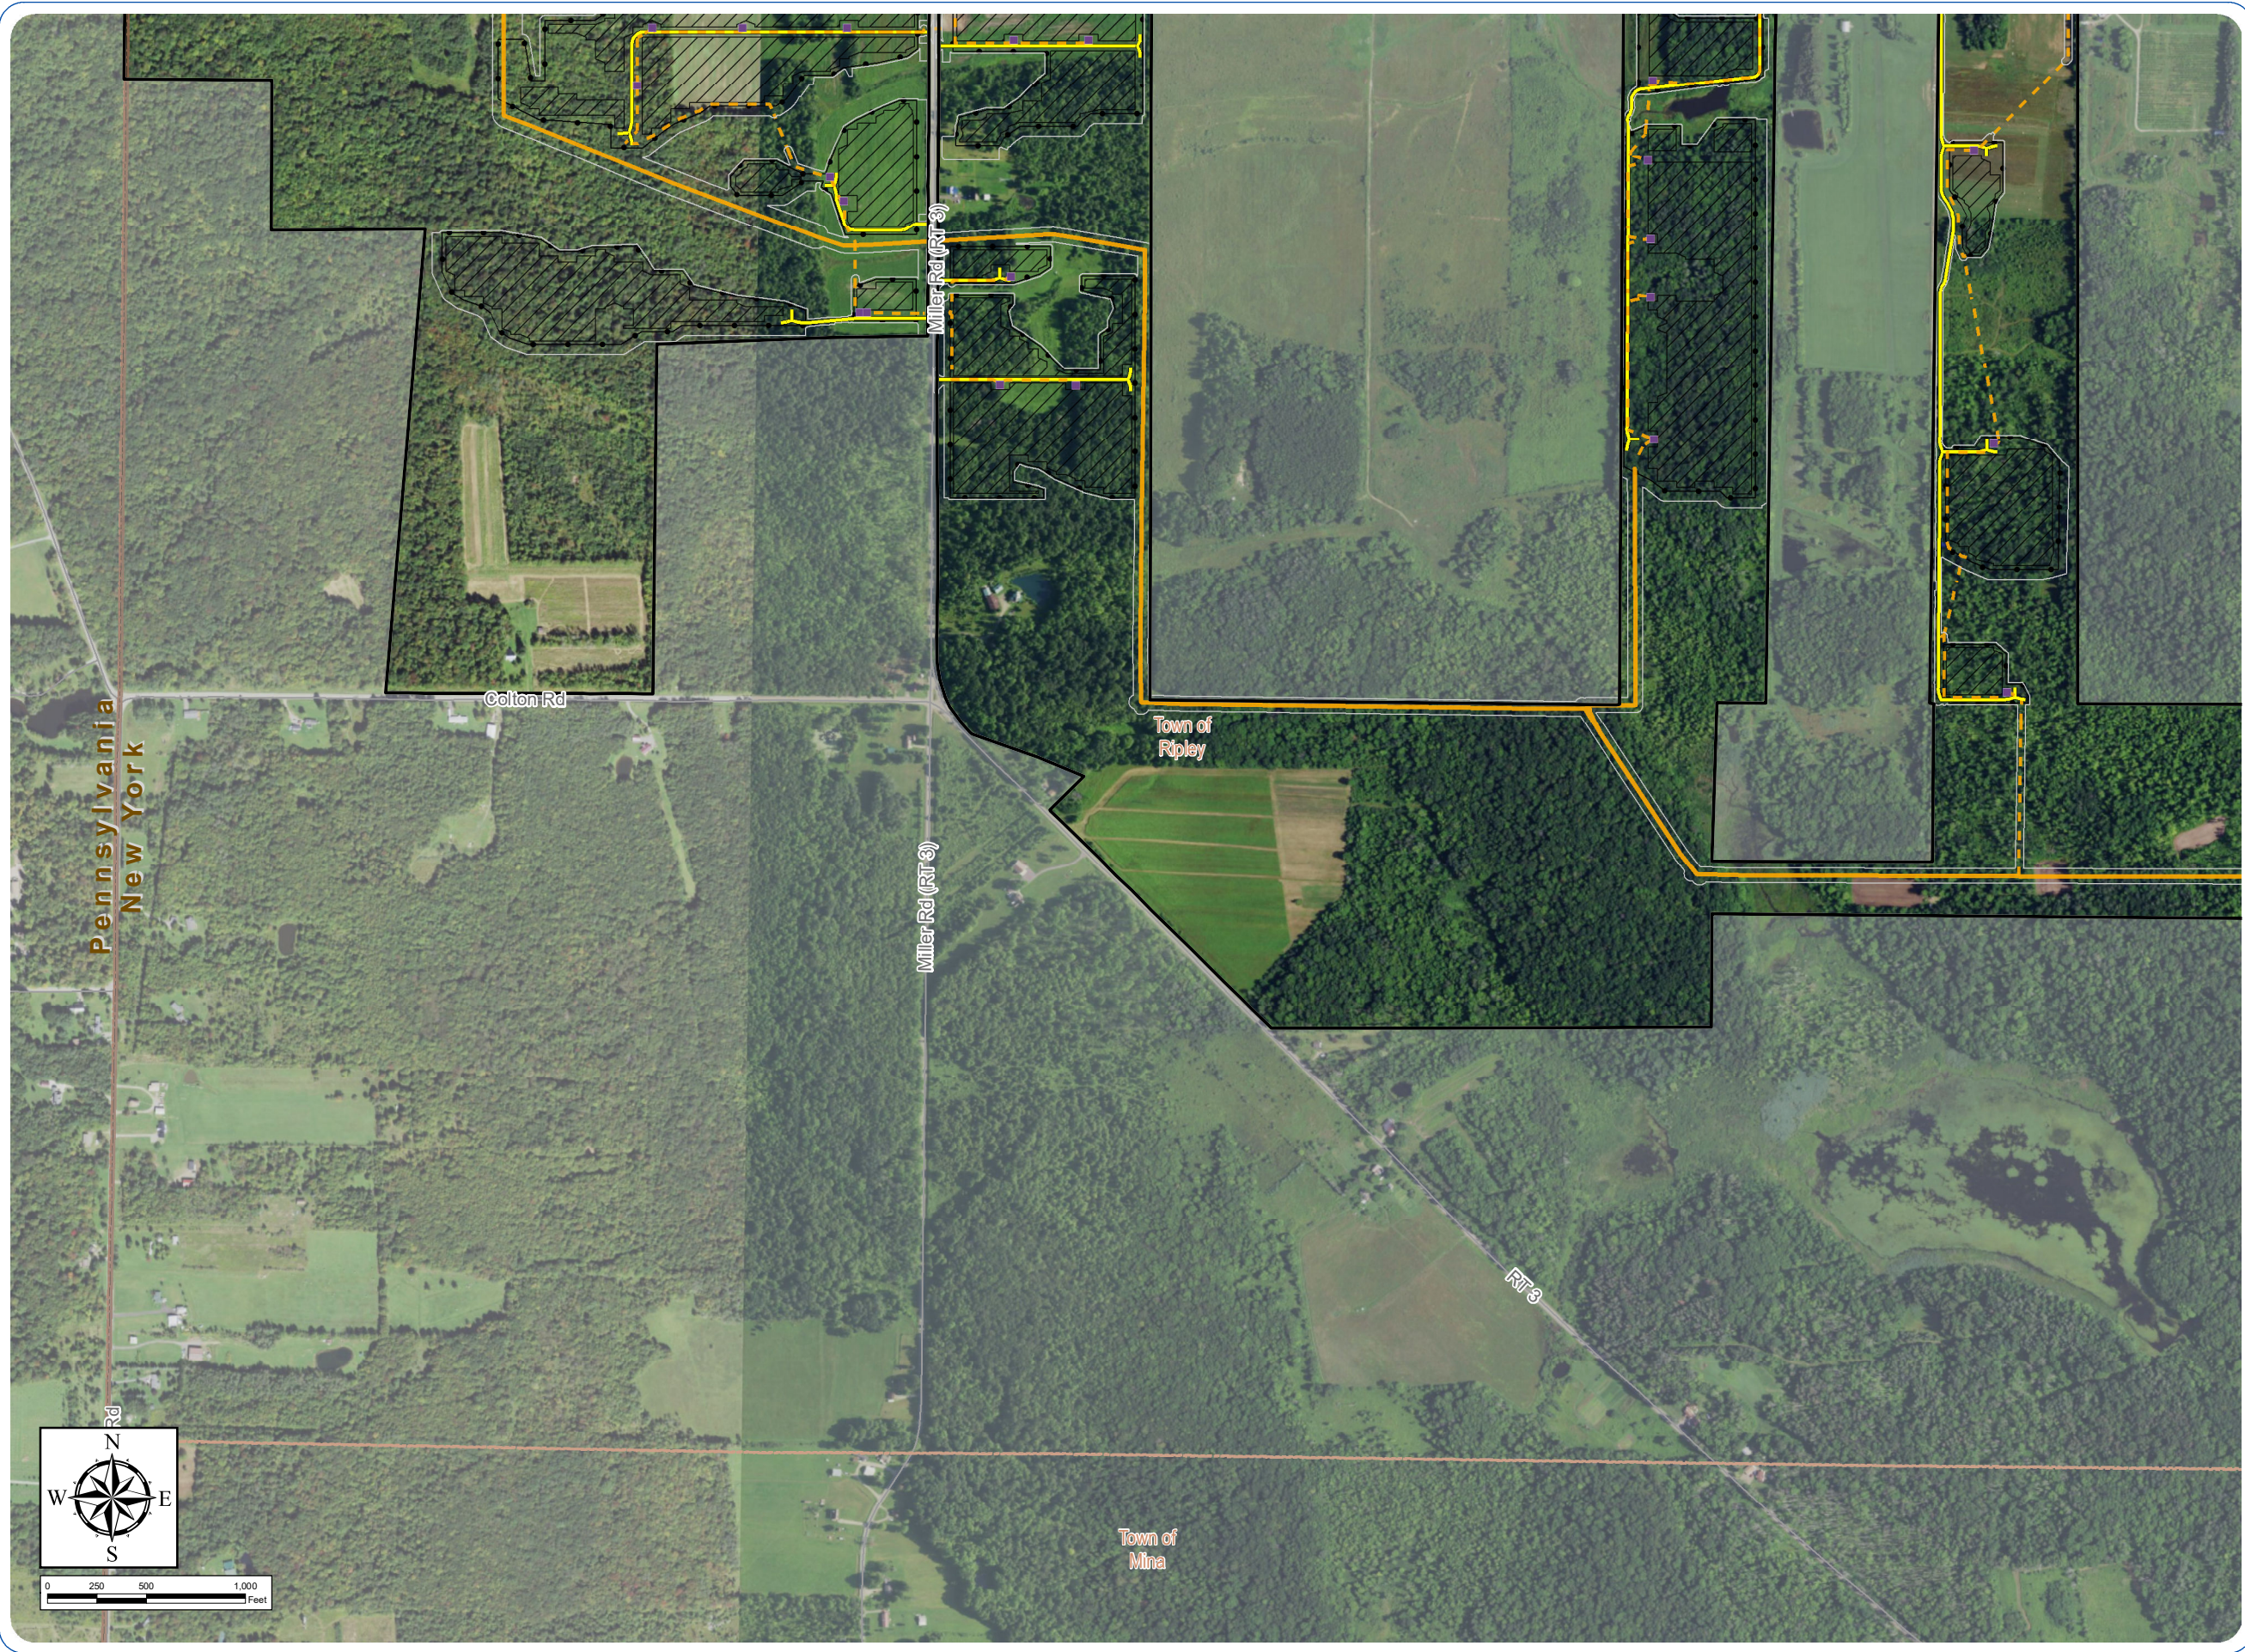

- Facility Components
- Access Road
 - Underground Collection Line
 - Overhead Collection Line
 - Inverter
 - PV Panel Area
 - Fenceline
 - Limit of Construction Activity
 - Facility Site

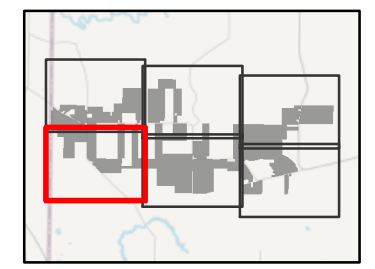

Sheet 2 of 6

Notes: 1. Basemap: USDA NAIP "2019 New York 60 cm" orthoimagery map service. 2. This map was generated in ArcMap on July 29, 2021. 3. This is a color graphic. Reproduction in grayscale may misrepresent the data.






 





South Ripley Solar Project

Town of Ripley, Chautauqua County, New York

Section 94-c Application
Matter No. 21-00750

Figure 3-11: Facility Layout on Aerial Overlays


- Facility Components
-  Access Road
 -  Underground Collection Line
 -  Inverter
 -  PV Panel Area
 -  Laydown Yard
 -  Fenceline
 -  Limit of Construction Activity
 -  Facility Site

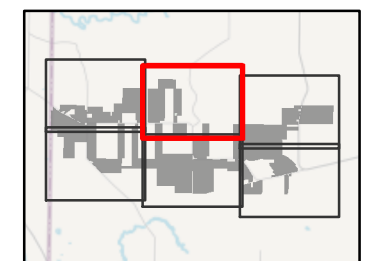

Sheet 3 of 6

Notes: 1. Basemap: USDA NAIP "2019 New York 60 cm" orthoimagery map service. 2. This map was generated in ArcMap on July 29, 2021. 3. This is a color graphic. Reproduction in grayscale may misrepresent the data.



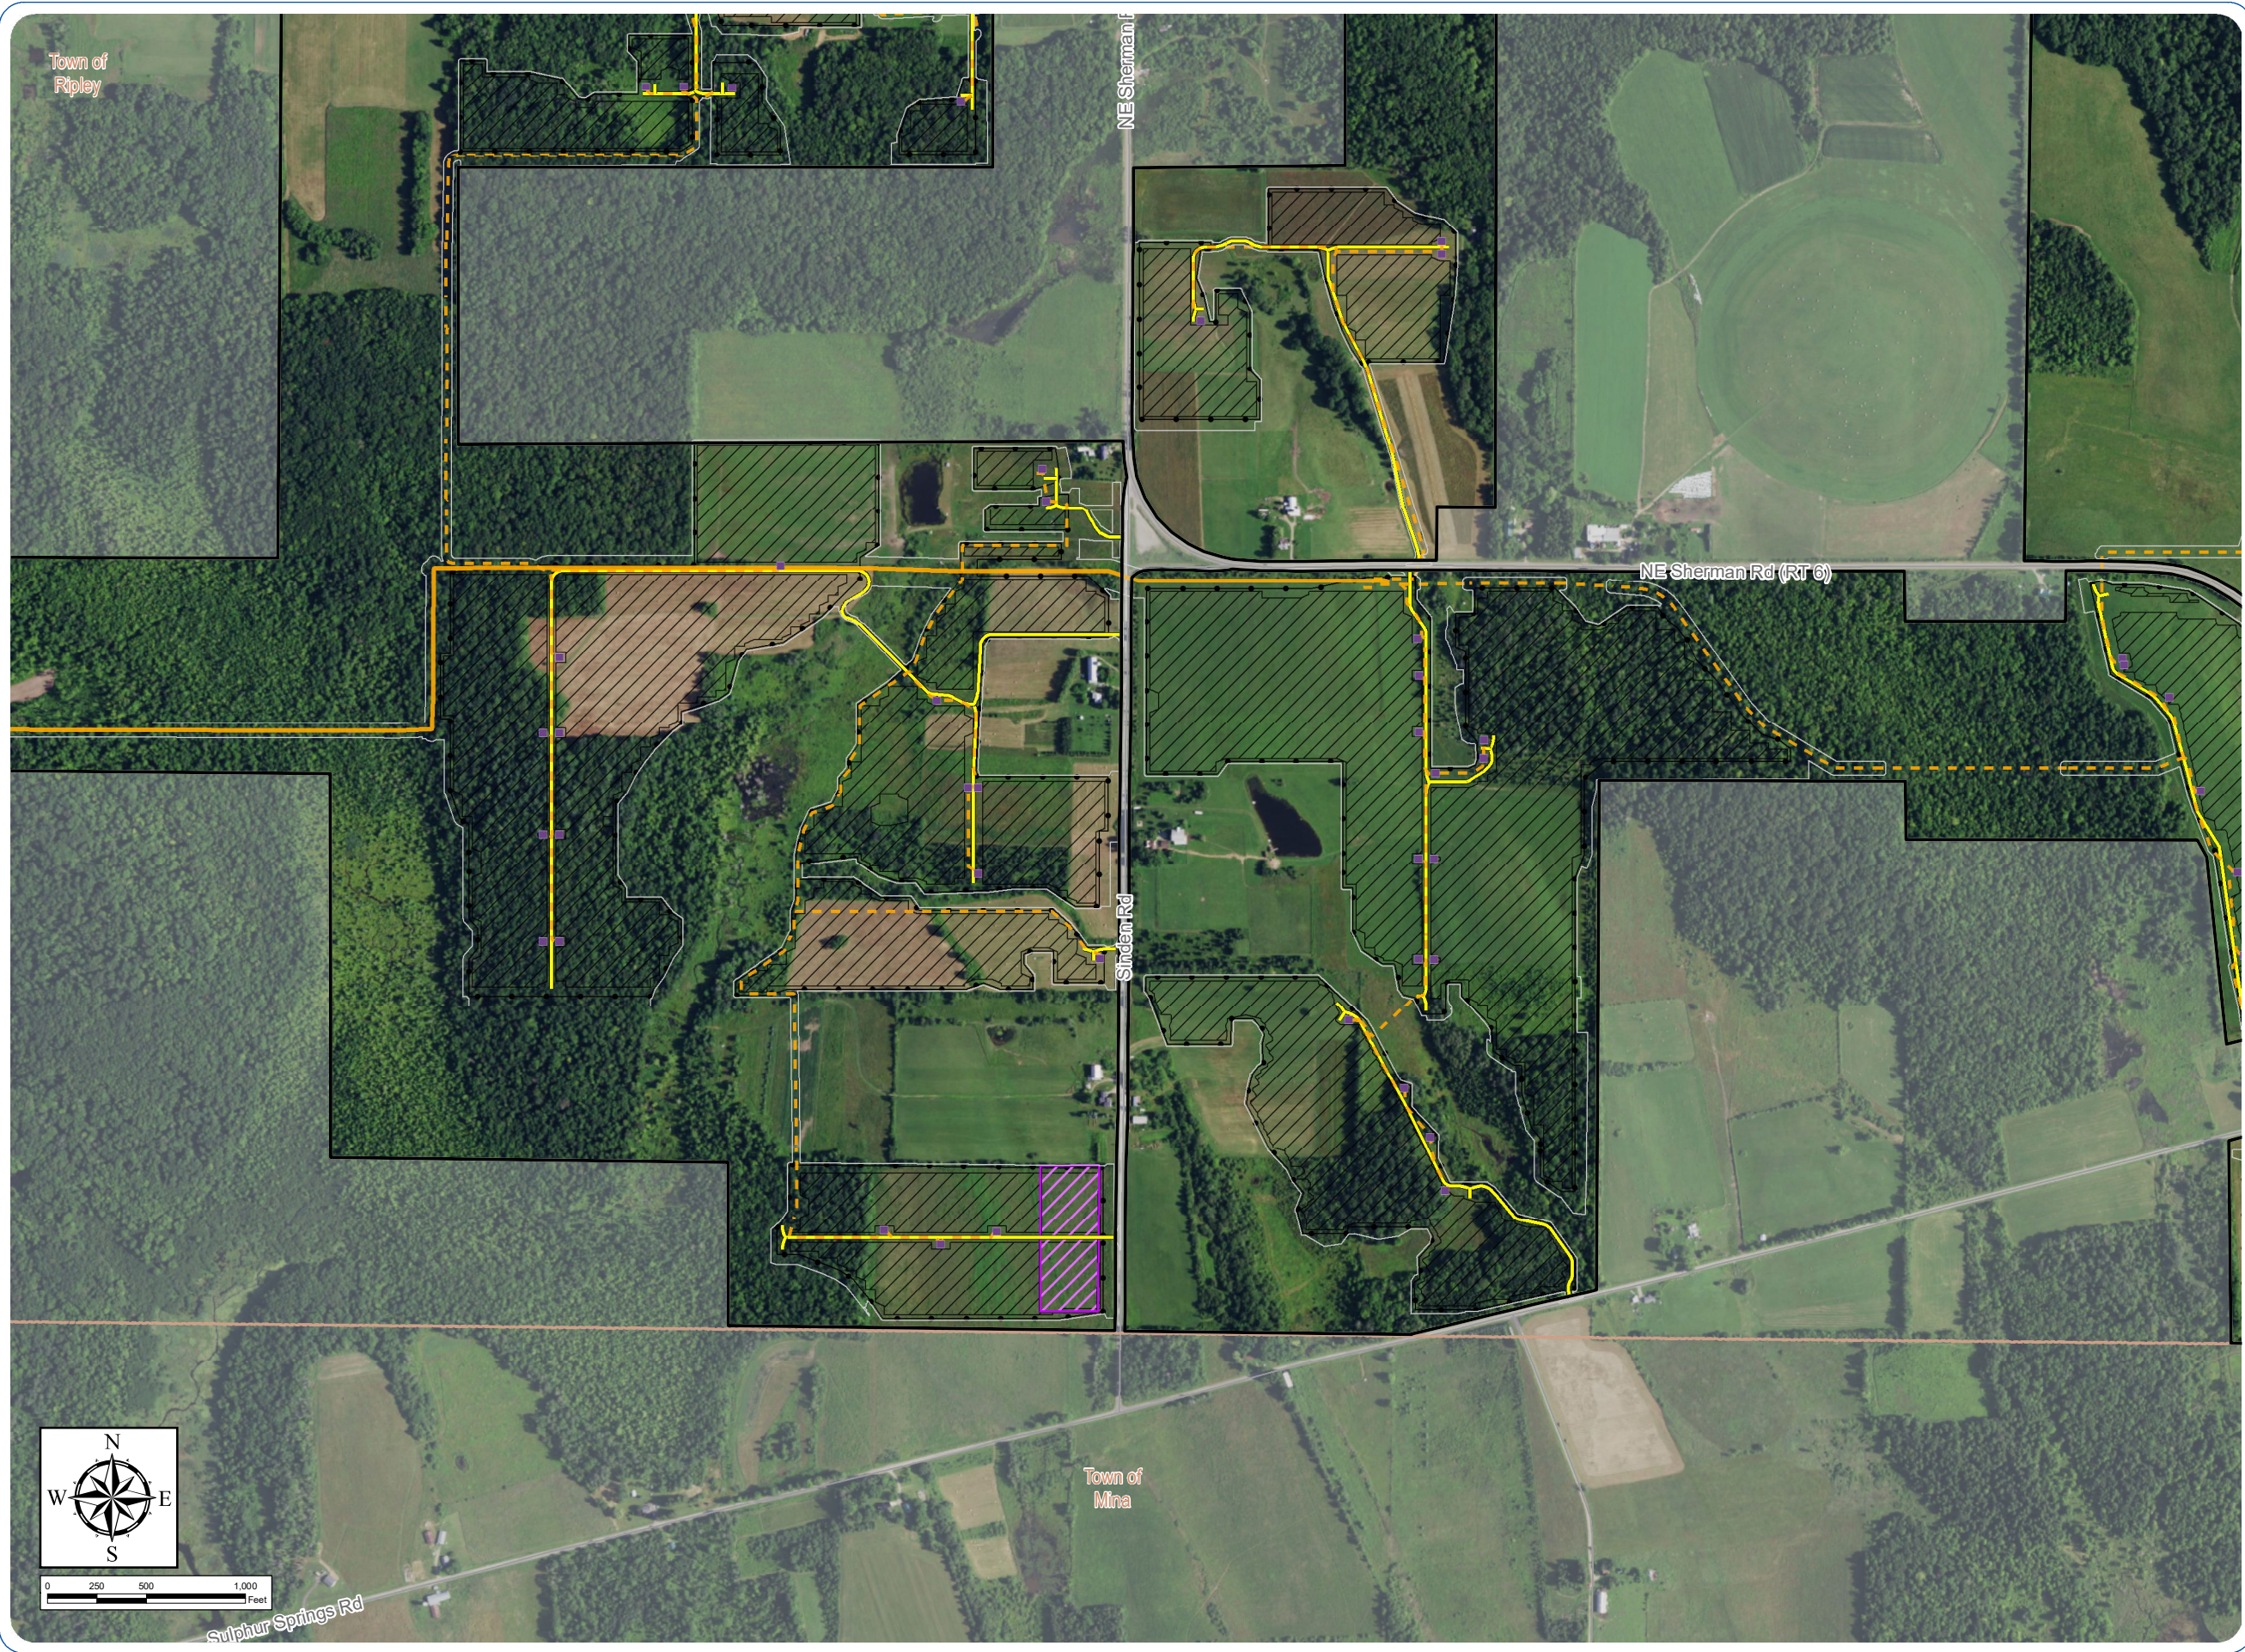


South Ripley Solar Project

Town of Ripley, Chautauqua County, New York

Section 94-c Application
Matter No. 21-00750


Figure 3-11: Facility Layout on Aerial Overlays

- Facility Components
- Access Road
 - Underground Collection Line
 - Overhead Collection Line
 - Inverter
 - PV Panel Area
 - Laydown Yard
 - Fenceline
 - Limit of Construction Activity
 - Facility Site

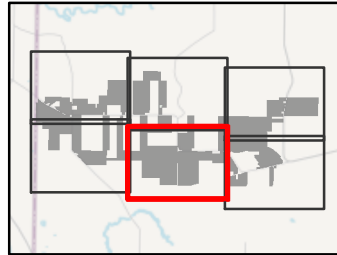

Sheet 4 of 6

Notes: 1. Basemap: USDA NAIP "2019 New York 60 cm" orthoimagery map service. 2. This map was generated in ArcMap on July 29, 2021. 3. This is a color graphic. Reproduction in grayscale may misrepresent the data.

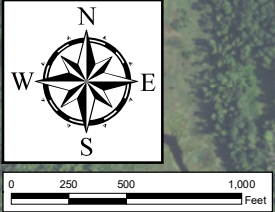




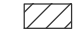
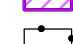



South Ripley Solar Project


Town of Ripley, Chautauqua County, New York

Section 94-c Application
Matter No. 21-00750

Figure 3-11: Facility Layout on Aerial Overlays



- Facility Components
-  Access Road
 -  Underground Collection Line
 -  Inverter
 -  PV Panel Area
 -  Laydown Yard
 -  Fenceline
 -  Limit of Construction Activity
 -  Facility Site

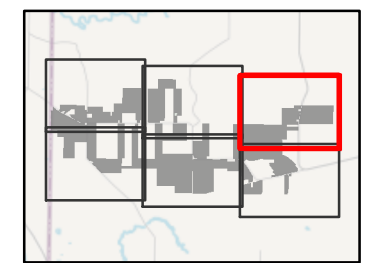

Sheet 5 of 6

Notes: 1. Basemap: USDA NAIP "2019 New York 60 cm" orthoimagery map service. 2. This map was generated in ArcMap on July 29, 2021. 3. This is a color graphic. Reproduction in grayscale may misrepresent the data.




South Ripley Solar Project







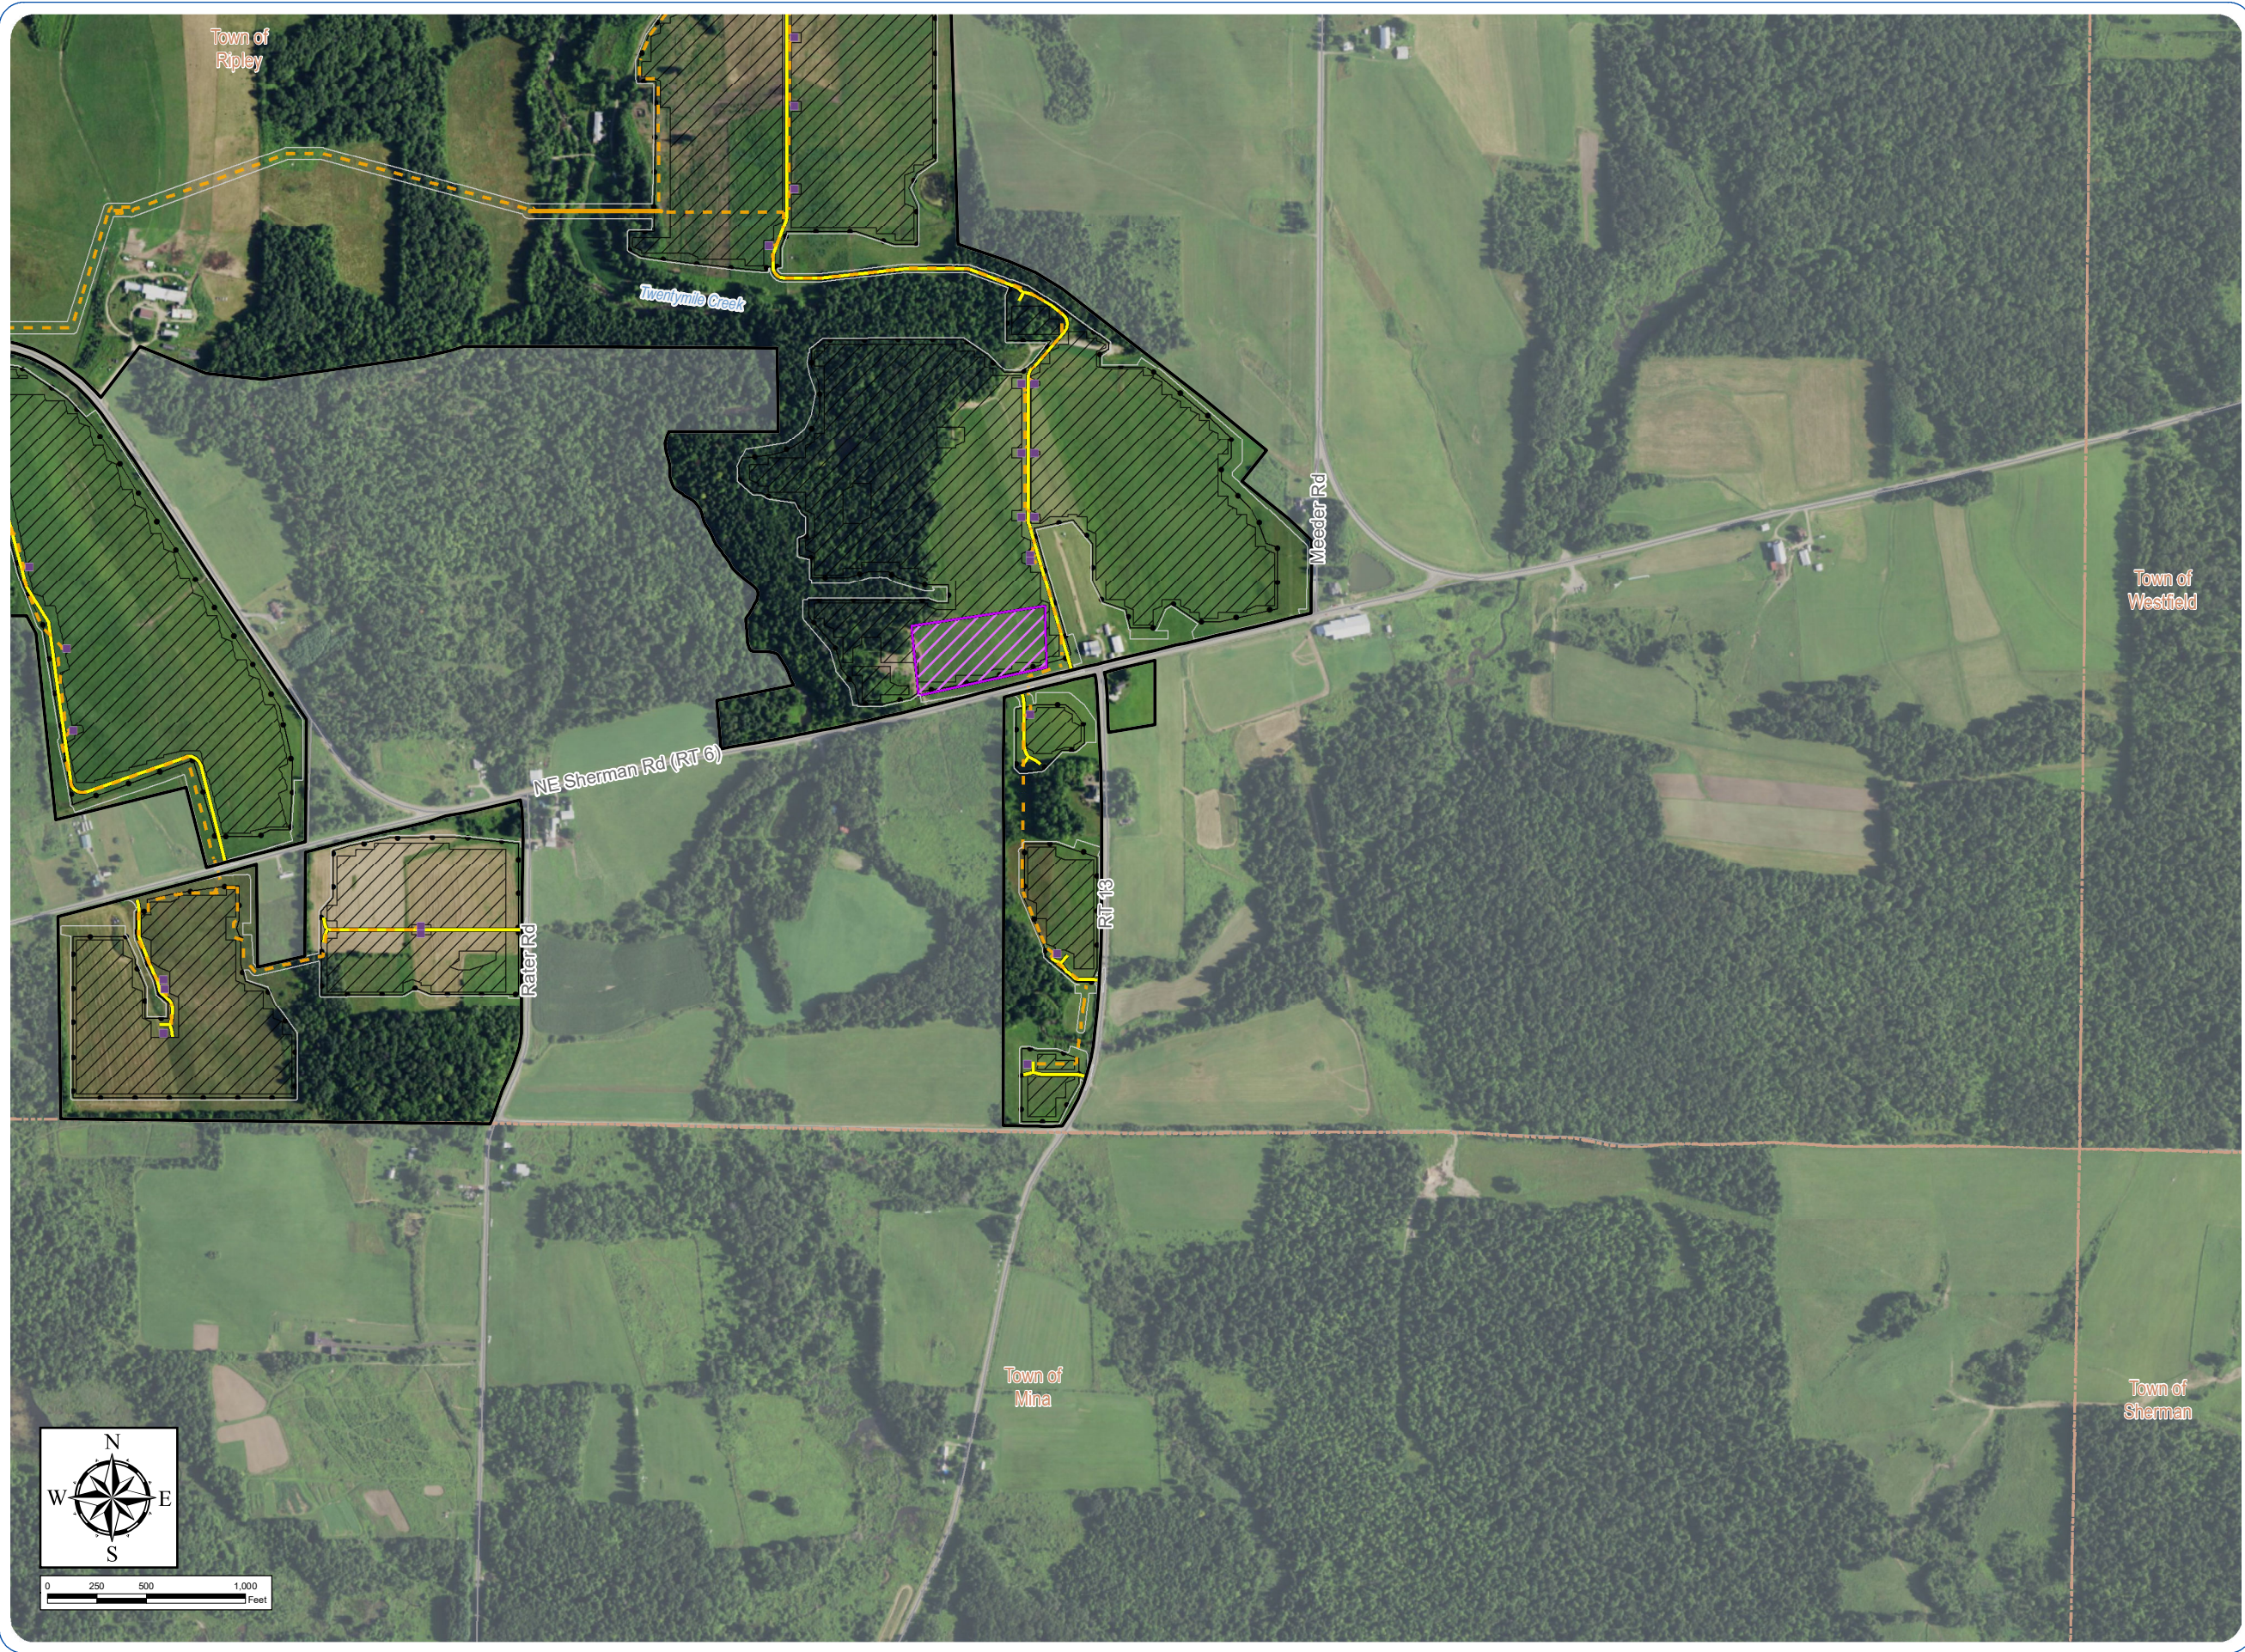


Town of Ripley, Chautauqua County, New York


Section 94-c Application
Matter No. 21-00750

Figure 3-11: Facility Layout on Aerial Overlays



Facility Components

 -  Access Road
-  Underground Collection Line
-  Overhead Collection Line
-  Inverter
-  PV Panel Area
-  Laydown Yard
-  Fenceline
-  Limit of Construction Activity
-  Facility Site

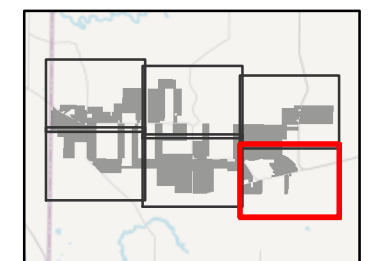

Sheet 6 of 6

Notes: 1. Basemap: USDA NAIP "2019 New York 60 cm" orthoimagery map service. 2. This map was generated in ArcMap on July 29, 2021. 3. This is a color graphic. Reproduction in grayscale may misrepresent the data.

