

South Ripley Solar Project
Town of Ripley, Chautauqua
County, New York
Section 94-c Application
Matter No. 21-00750
Appendix 14-C: Wetland and
Stream Impact Drawings

- Wetland/Stream Impacts
- Area of No Impact
- Delineated Wetlands/Streams
- Delineated Wetland w/ Federal Jurisdiction
- Facility Components
- Access Road
 - Underground Collection Line
 - HDD Location
 - Inverter
 - Substation
 - PV Panel
 - Fenceline
 - Facility Site
 - Limit of Disturbance - Permanent Fill
 - Limit of Disturbance - Temporary Soil Disturbance
 - Limit of Disturbance - Grubbing
 - Limit of Disturbance - Tree Clearing
 - Limit of Disturbance - Temporary Work Area



Sheet 1 of 69
Notes: 1. Basemap: NYSDOP "2016" orthoimagery map service. 2. This map was generated in ArcMap on August 3, 2021. 3. This is a color graphic. Reproduction in grayscale may misrepresent the data.




South Ripley Solar Project

Town of Ripley, Chautauqua County, New York

Section 94-c Application
Matter No. 21-00750

Appendix 14-C: Wetland and Stream Impact Drawings

- Wetland/Stream Impacts
- Permanent Forest Conversion
 - Wetland Impact - Clearing
 - Temporary Wetland Impact - Work Area
 - Temporary Wetland Impact - Non-Jurisdictional Tree Clearing
 - Area of No Impact
- Delineated Wetlands/Streams
- Delineated Wetland w/ Federal Jurisdiction
- Facility Components
- Access Road
 - Overhead Collection Line
 - Underground Collection Line
 - HDD Location
 - Battery Energy Storage System
 - Substation
 - Laydown Yard
 - PV Panel
 - Fenceline
 - Facility Site
 - Limit of Disturbance - Permanent Fill
 - Limit of Disturbance - Temporary Soil Disturbance
 - Limit of Disturbance - Grubbing
 - Limit of Disturbance - Tree Clearing
 - Limit of Disturbance - Temporary Work Area

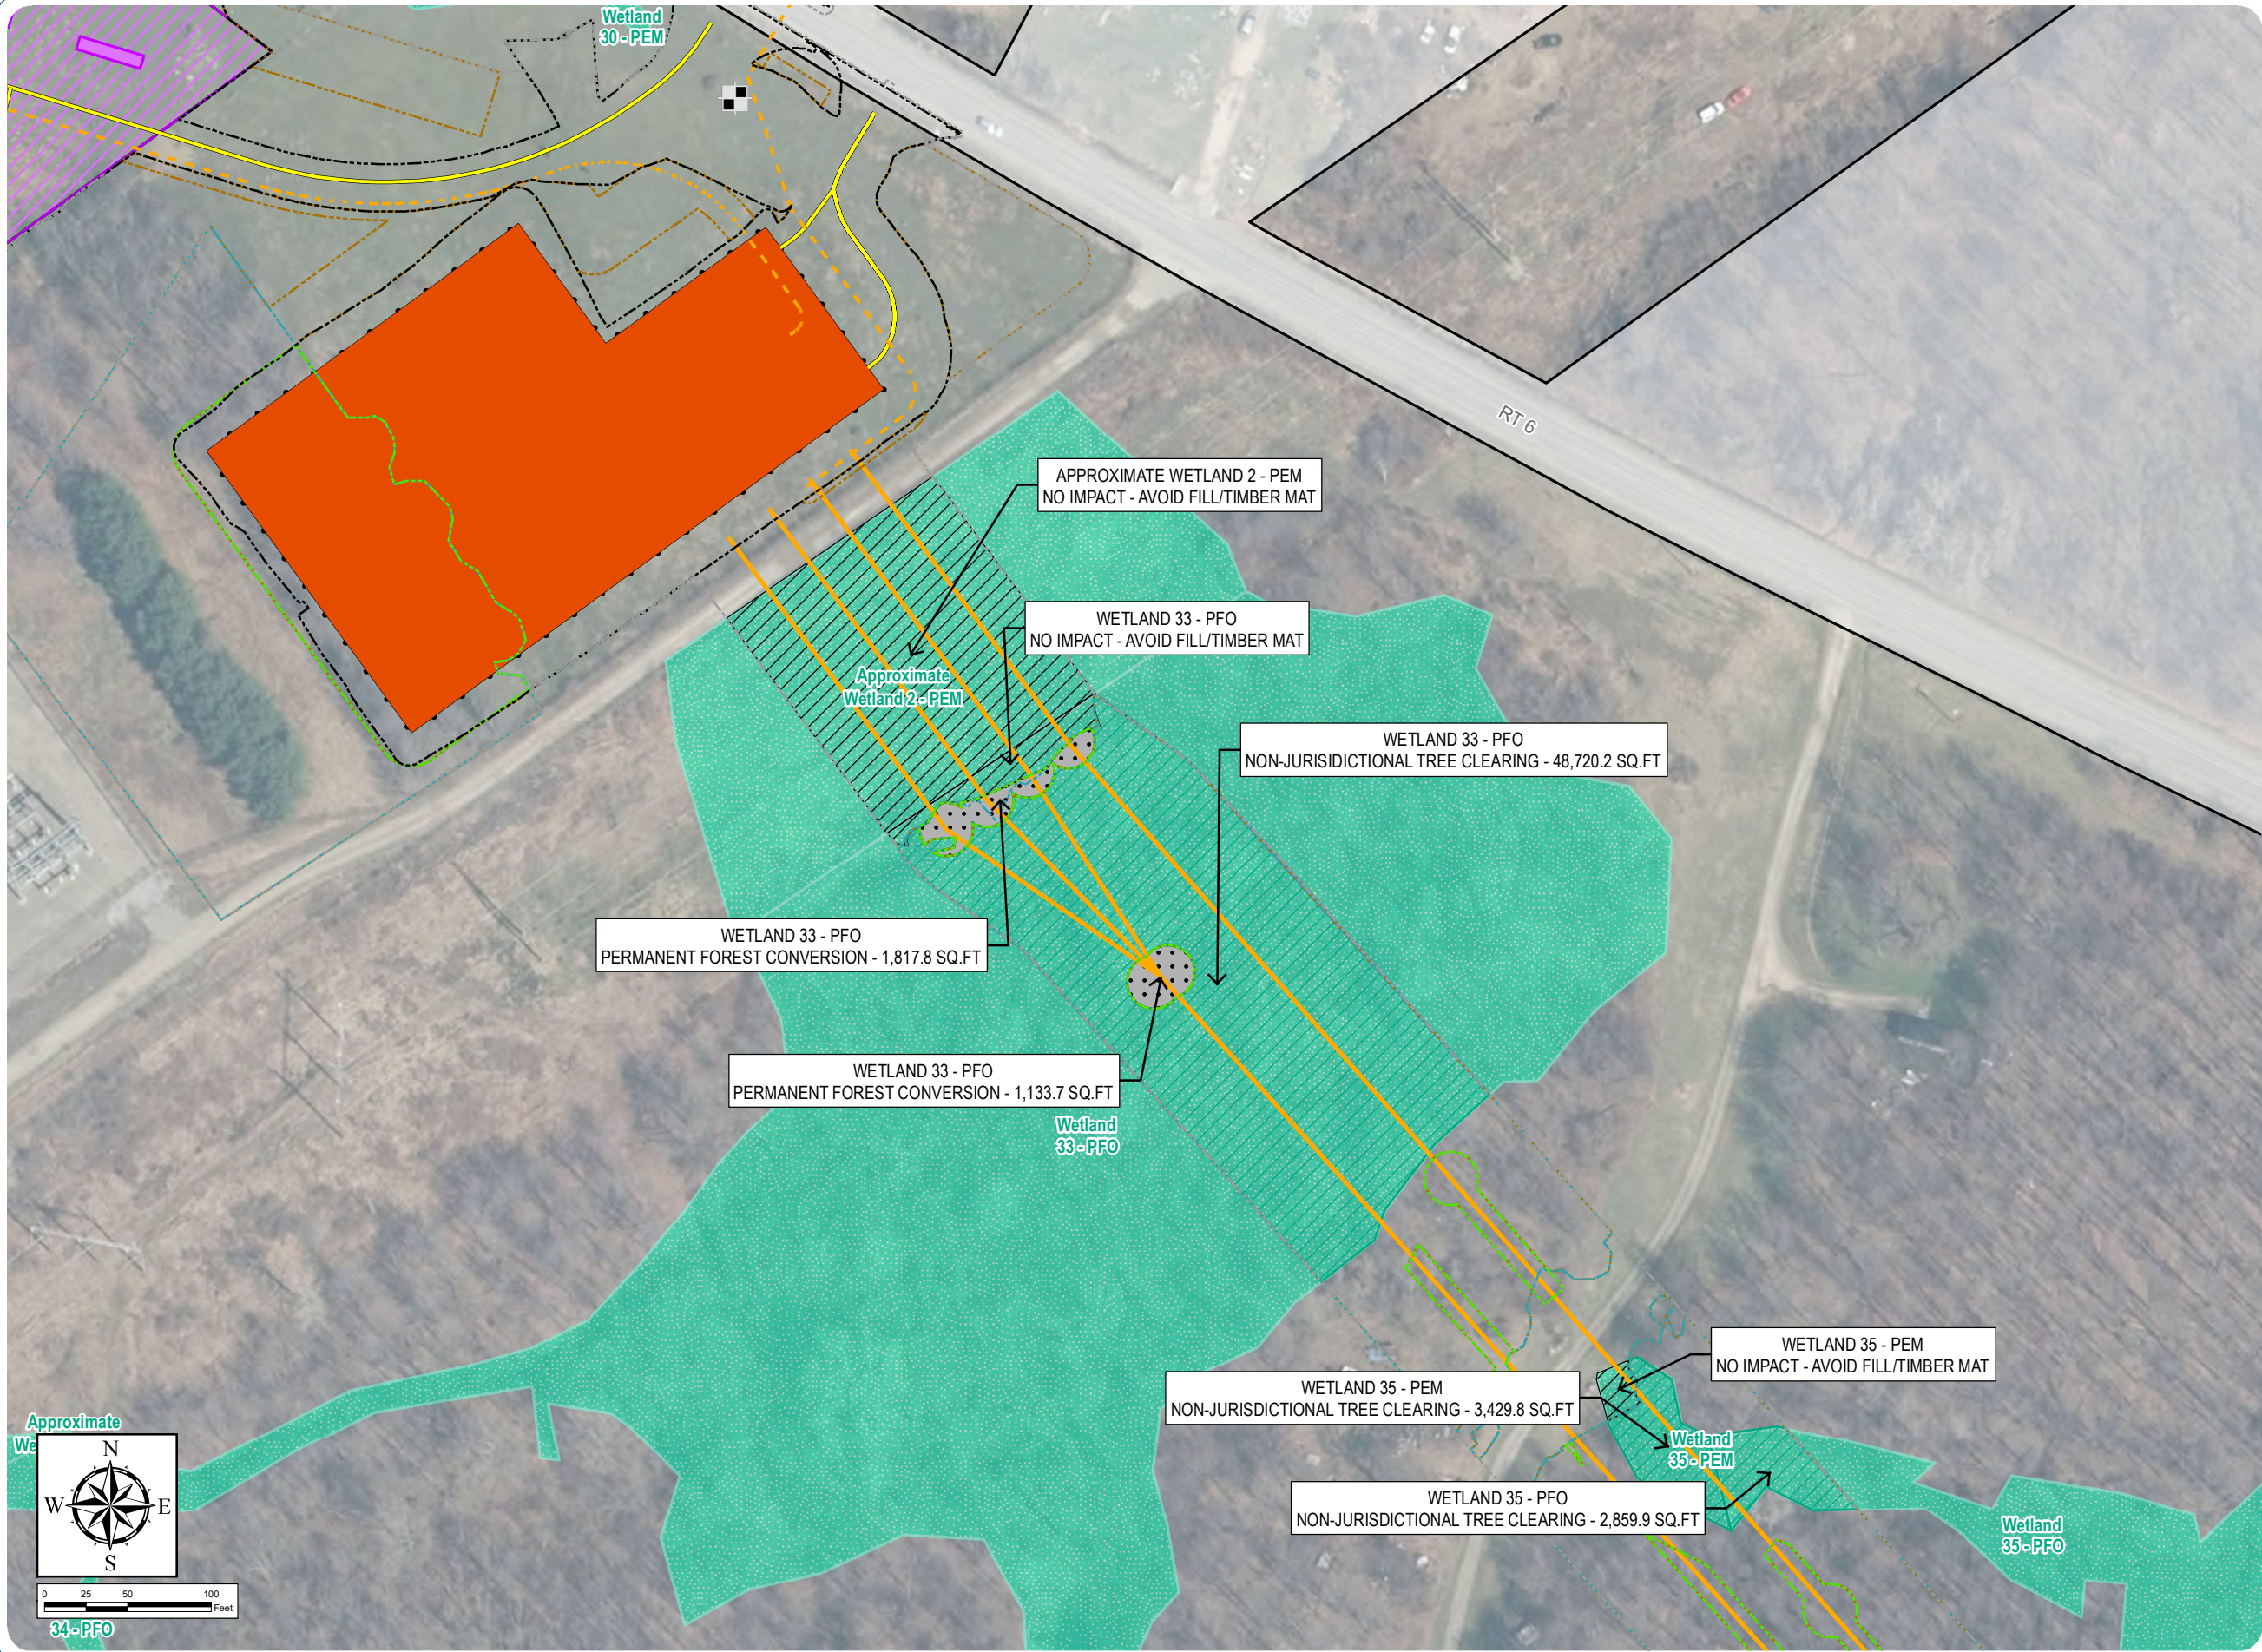

Sheet 2 of 69

Notes: 1. Basemap: NYSDOP "2016" orthoimagery map service. 2. This map was generated in ArcMap on August 3, 2021. 3. This is a color graphic. Reproduction in grayscale may misrepresent the data.



South Ripley Solar Project

Town of Ripley, Chautauqua County, New York

Section 94-c Application
Matter No. 21-00750


Appendix 14-C: Wetland and Stream Impact Drawings

- Wetland/Stream Impacts
- Permanent Forest Conversion
 - Wetland Impact - Clearing
 - Temporary Wetland Impact - Non-Jurisdictional Tree Clearing
- Delineated Wetlands/Streams
- Delineated Wetland w/ Federal Jurisdiction
- Facility Components
- Access Road
 - Overhead Collection Line
 - Underground Collection Line
 - Inverter
 - PV Panel
 - Fenceline
 - Facility Site
 - Limit of Disturbance - Permanent Fill
 - Limit of Disturbance - Temporary Soil Disturbance
 - Limit of Disturbance - Grubbing
 - Limit of Disturbance - Tree Clearing
 - Limit of Disturbance - Temporary Work Area



Sheet 3 of 69

Notes: 1. Basemap: NYSDOP "2016" orthoimagery map service. 2. This map was generated in ArcMap on August 3, 2021. 3. This is a color graphic. Reproduction in grayscale may misrepresent the data.

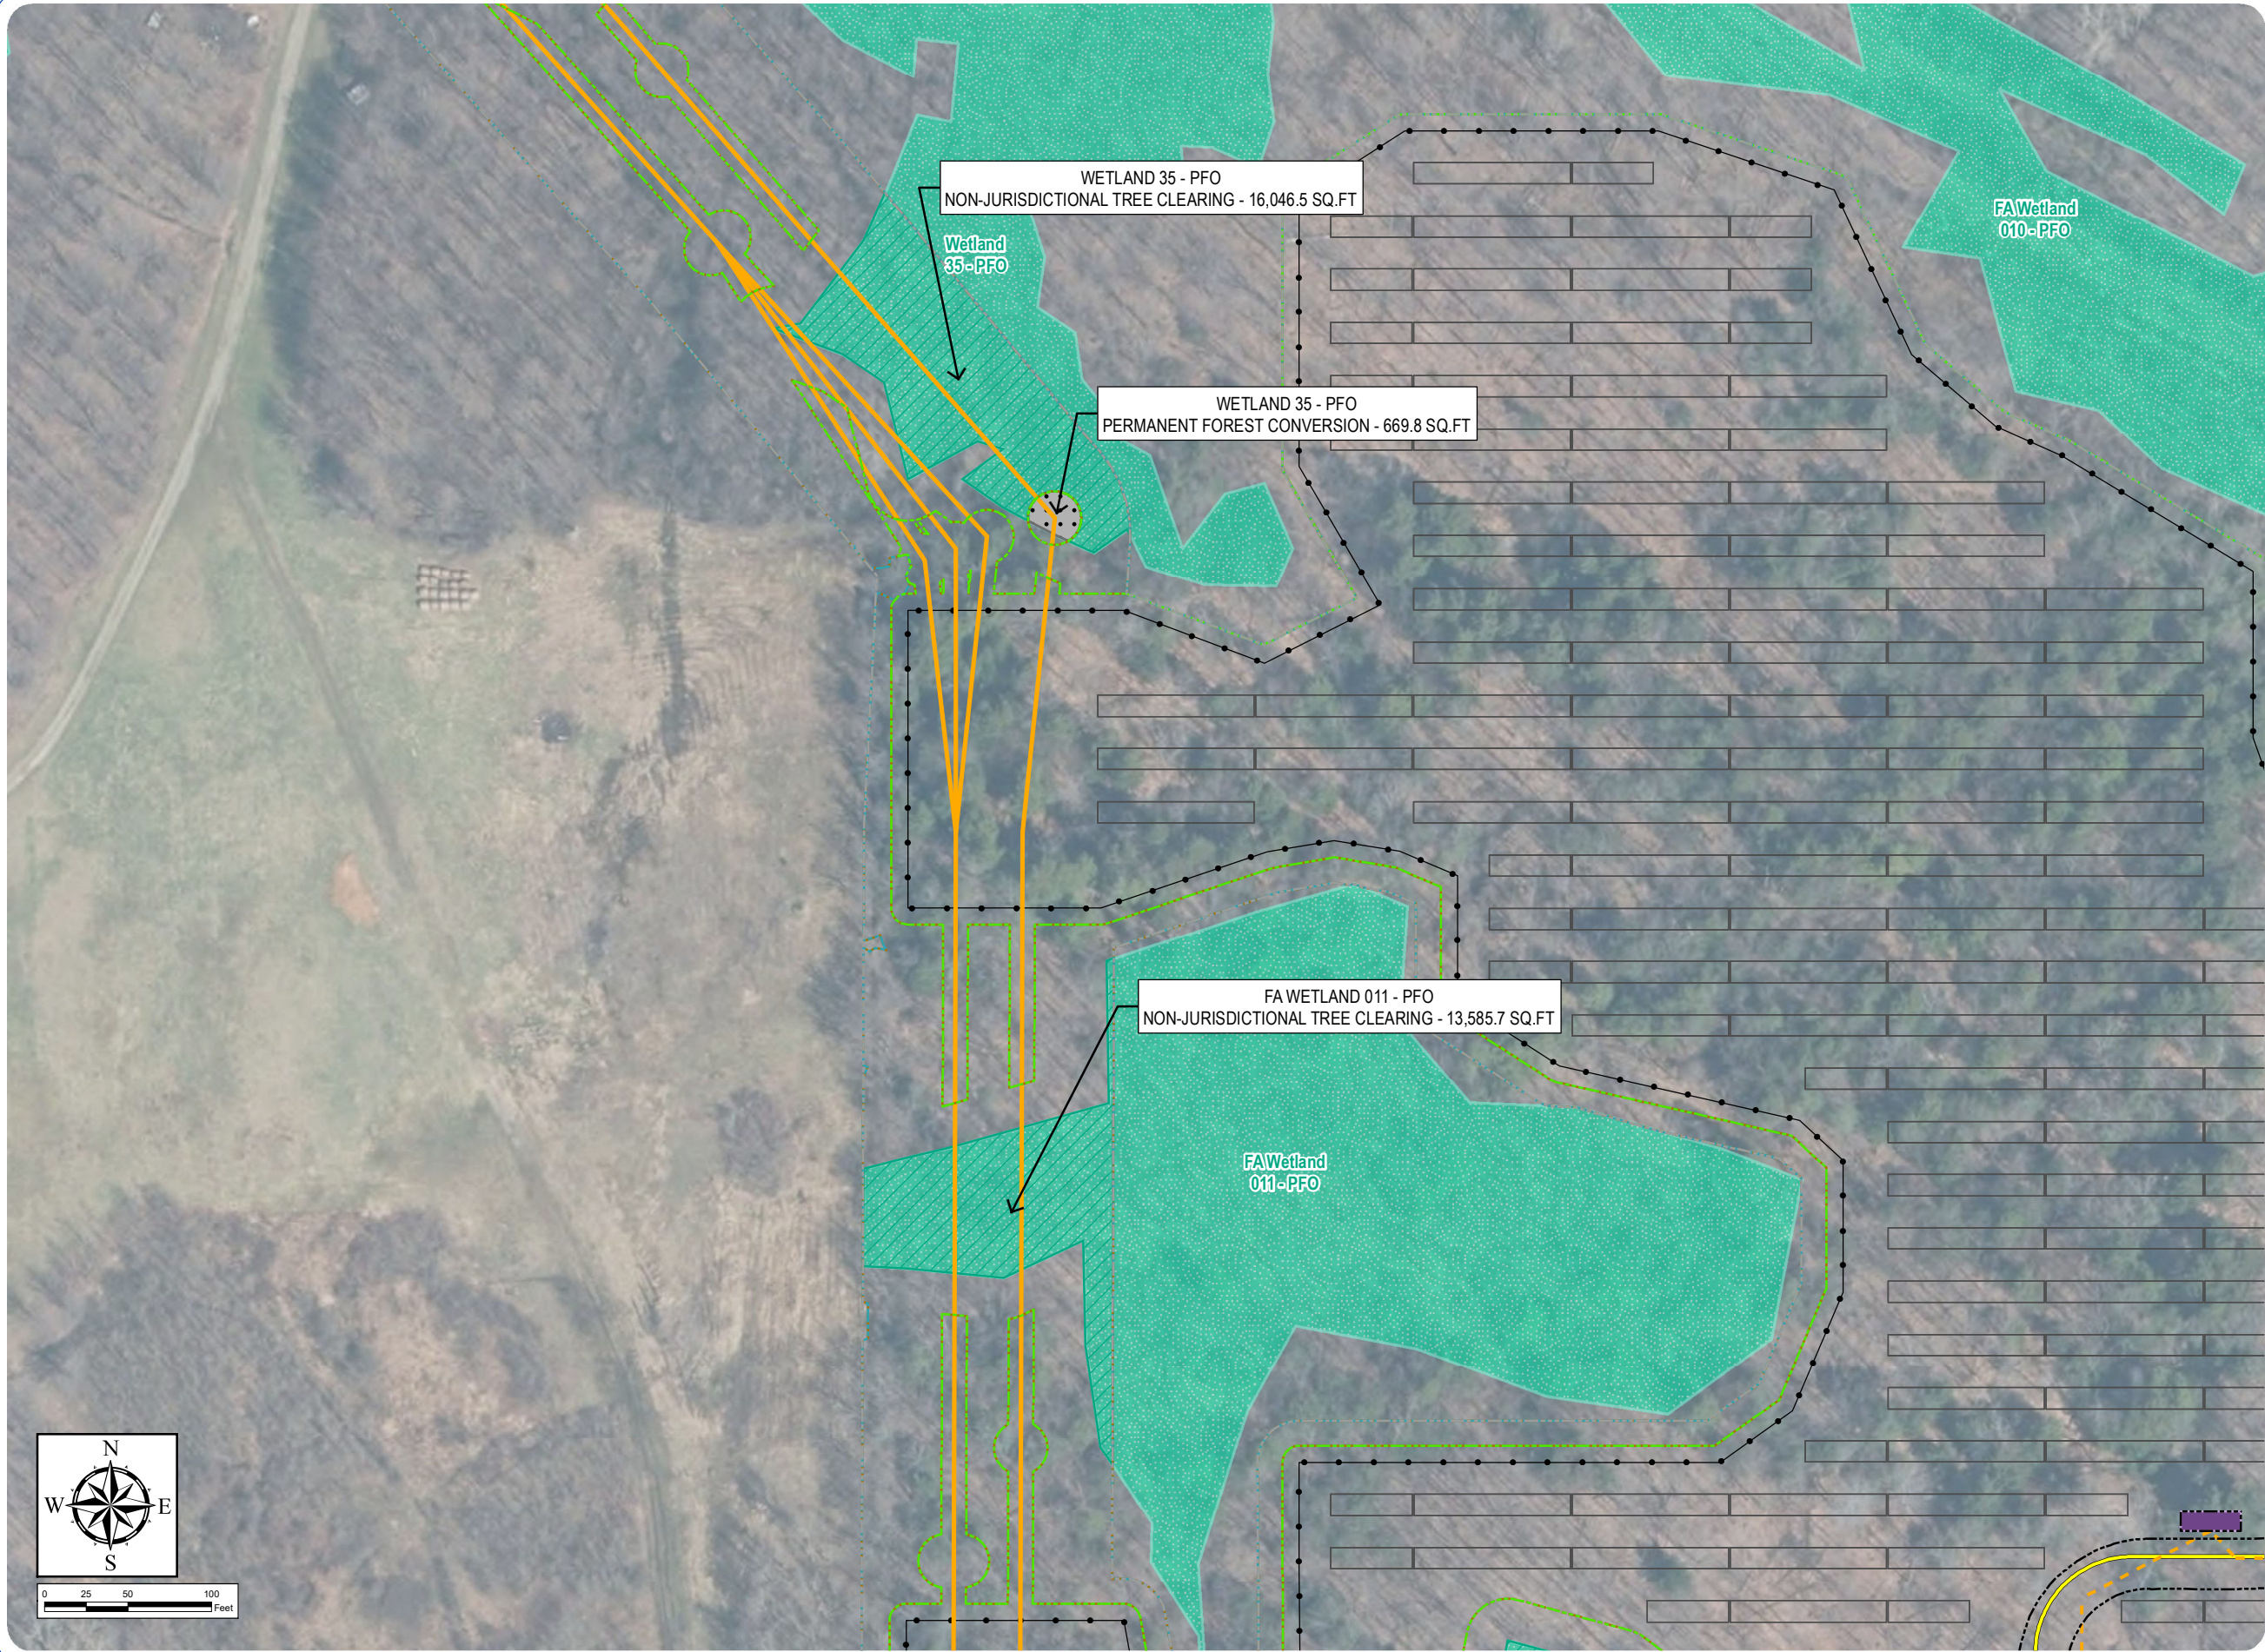

South Ripley Solar Project

Town of Ripley, Chautauqua County, New York

Section 94-c Application
Matter No. 21-00750


Appendix 14-C: Wetland and Stream Impact Drawings

- Wetland/Stream Impacts
- Permanent NYSDEC Regulated Adjacent Area Impact - Clearing
 - Permanent NYSDEC Regulated Adjacent Area Impact - Fill
 - Permanent Forest Conversion
 - Wetland Impact - Clearing
 - Temporary NYSDEC Regulated Adjacent Area Impact - Work Area
 - Temporary NYSDEC Regulated Adjacent Area Impact - Soil Disturbance
 - Temporary NYSDEC Regulated Adjacent Area Impact - Tree Clearing
 - Temporary Wetland Impact - Work Area
 - Temporary Wetland Impact - Non-Jurisdictional Tree Clearing
 - Temporary Wetland Impact - Tree Clearing
- Delineated Wetlands/Streams
- Delineated Wetland w/ Federal Jurisdiction
 - Delineated Wetland w/ State & Federal Jurisdiction
 - Regulated Adjacent Area Wetland
- Facility Components
- Access Road
 - Overhead Collection Line
 - Underground Collection Line
 - Inverter
 - PV Panel
 - Fenceline
 - Facility Site
 - Limit of Disturbance - Permanent Fill
 - Limit of Disturbance - Temporary Soil Disturbance
 - Limit of Disturbance - Grubbing
 - Limit of Disturbance - Tree Clearing
 - Limit of Disturbance - Temporary Work Area



Sheet 4 of 69

Notes: 1. Basemap: NYSDOP "2016" orthoimagery map service. 2. This map was generated in ArcMap on August 3, 2021. 3. This is a color graphic. Reproduction in grayscale may misrepresent the data.

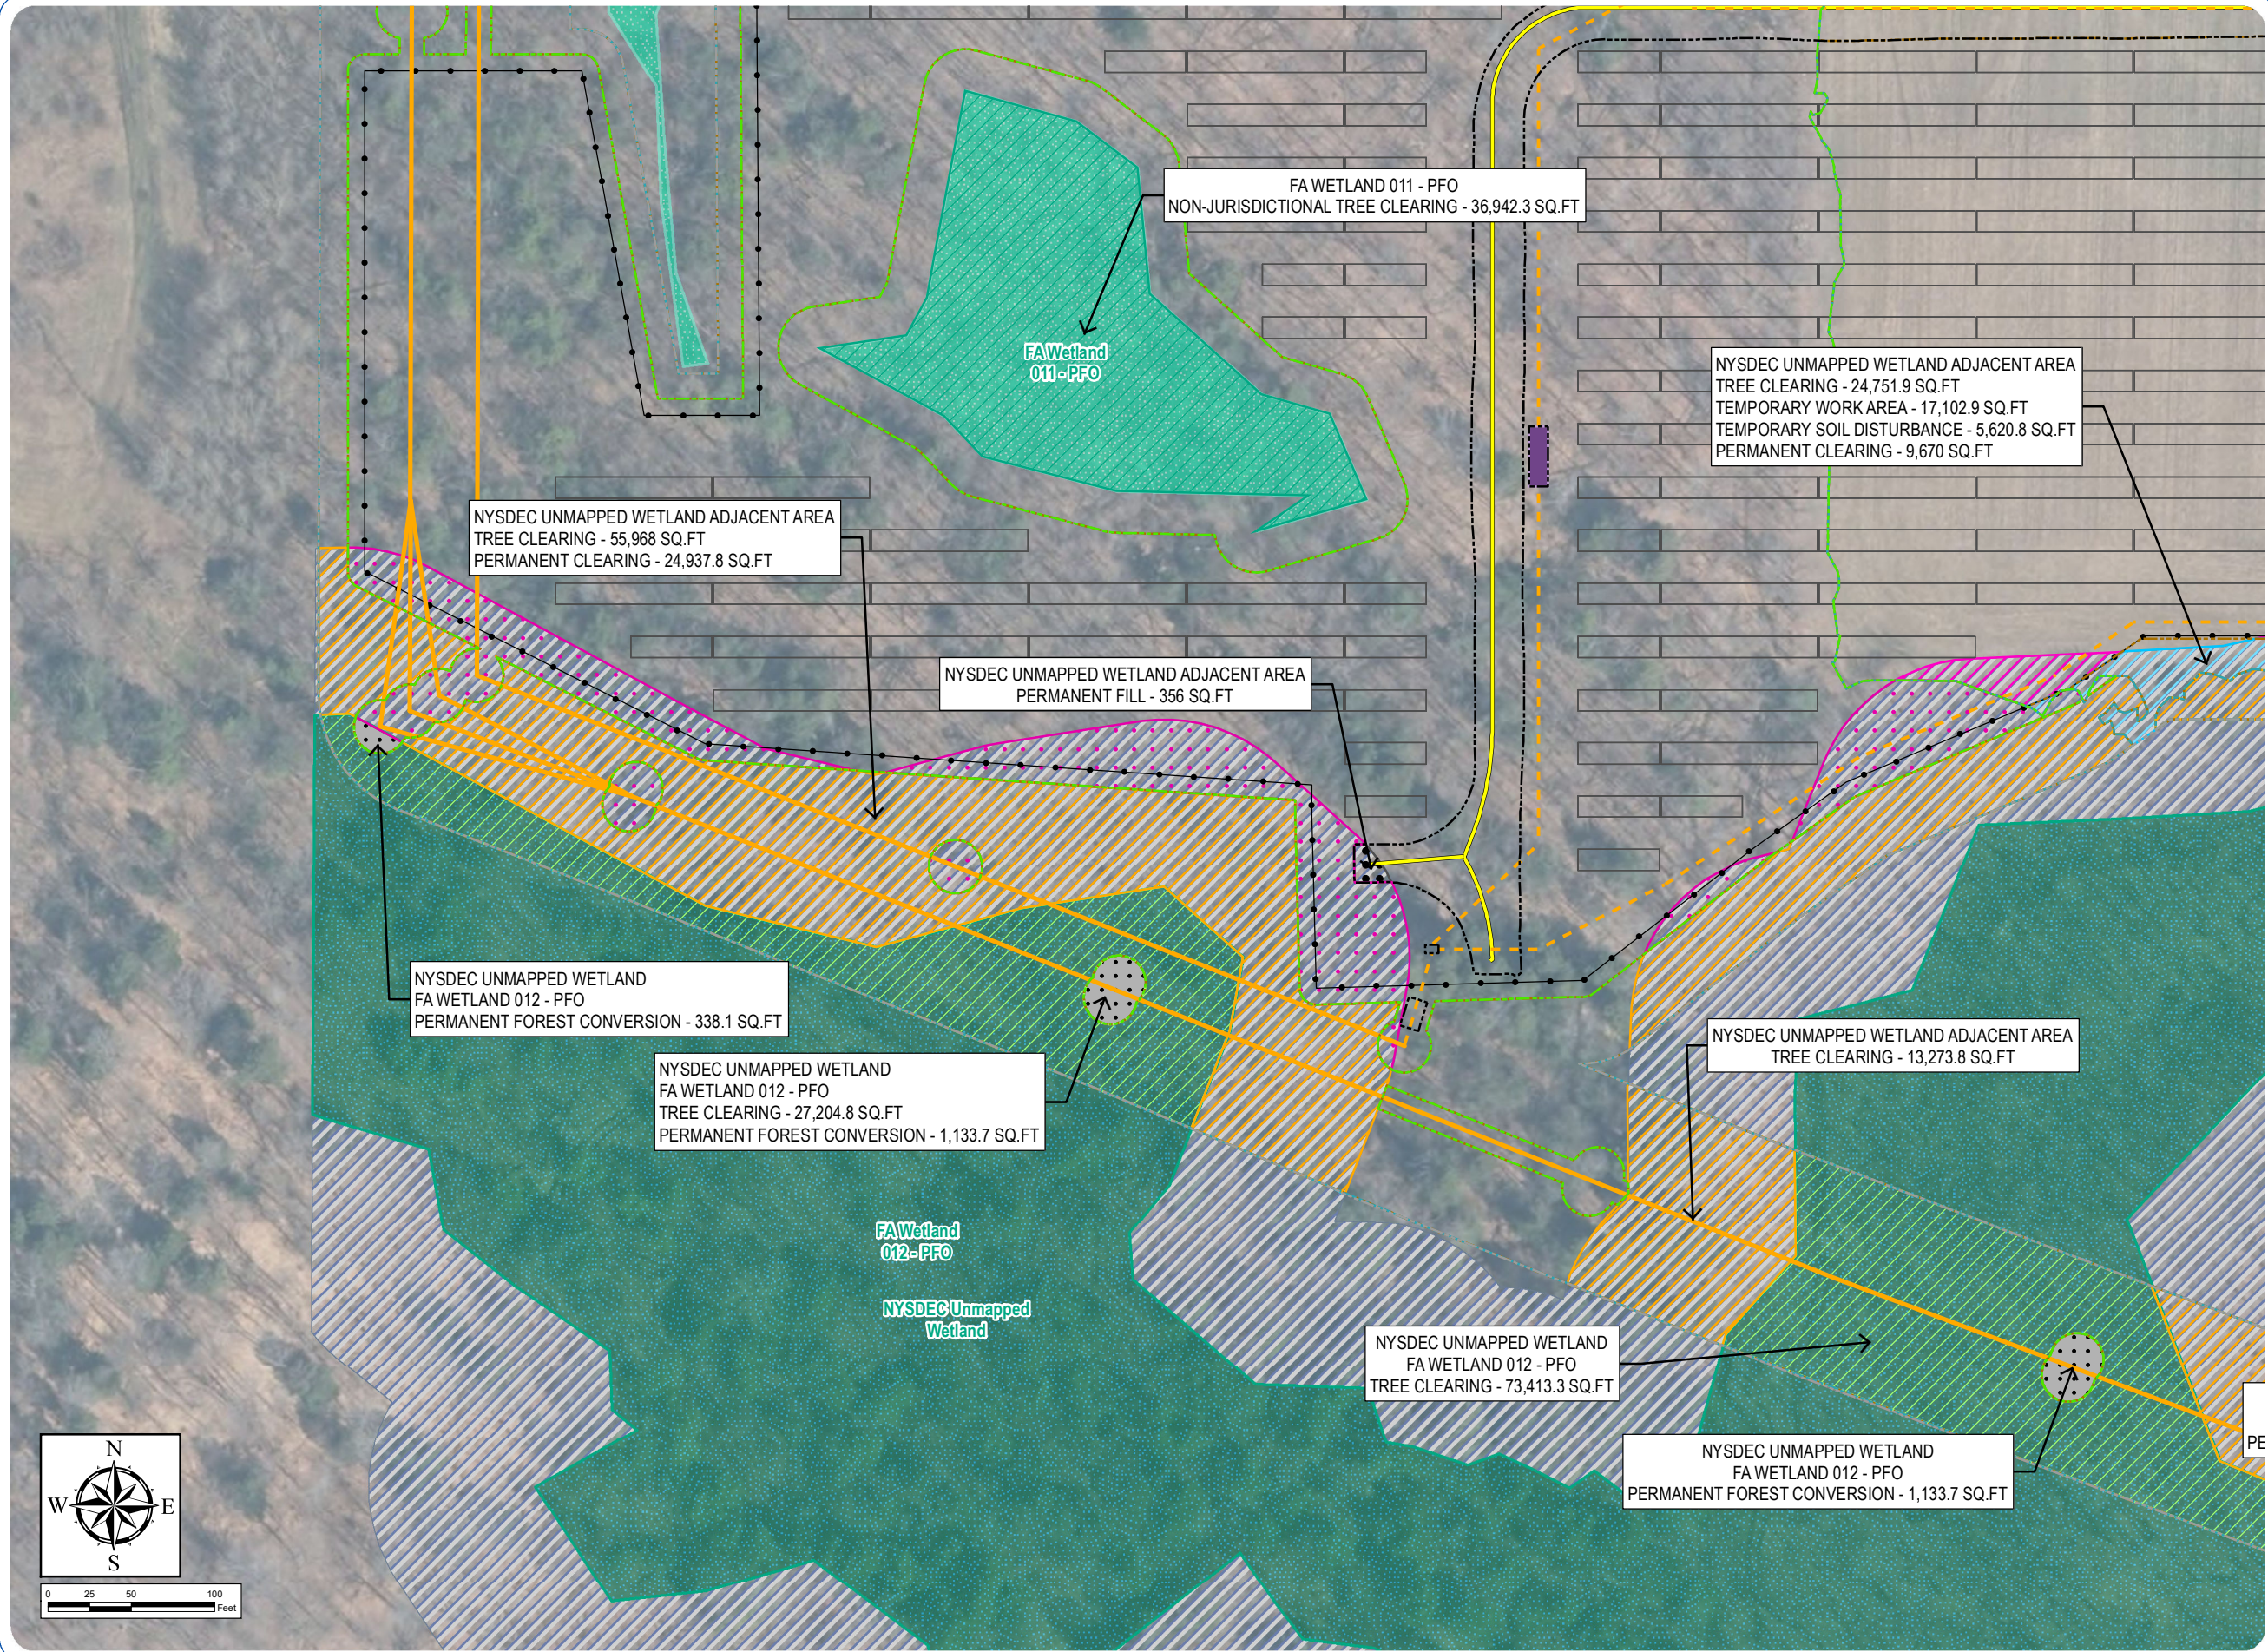

South Ripley Solar Project

Town of Ripley, Chautauqua County, New York
Section 94-c Application
Matter No. 21-00750

Appendix 14-C: Wetland and Stream Impact Drawings

- Wetland/Stream Impacts
- Permanent NYSDEC Regulated Adjacent Area Impact - Clearing
 - Permanent NYSDEC Regulated Adjacent Area Impact - Fill
 - Temporary NYSDEC Regulated Adjacent Area Impact - Work Area
 - Temporary NYSDEC Regulated Adjacent Area Impact - Tree Clearing
 - Temporary Wetland Impact - Non-Jurisdictional Tree Clearing
- Delineated Wetlands/Streams
- Delineated Wetland w/ Federal Jurisdiction
 - Delineated Wetland w/ State & Federal Jurisdiction
 - Regulated Adjacent Area Wetland
- Facility Components
- Access Road
 - PV Panel
 - Fenceline
 - Facility Site
 - Limit of Disturbance - Permanent Fill
 - Limit of Disturbance - Temporary Soil Disturbance
 - Limit of Disturbance - Grubbing
 - Limit of Disturbance - Tree Clearing
 - Limit of Disturbance - Temporary Work Area



Sheet 5 of 69

Notes: 1. Basemap: NYSDOP "2016" orthoimagery map service. 2. This map was generated in ArcMap on August 3, 2021. 3. This is a color graphic. Reproduction in grayscale may misrepresent the data.



NYSDEC UNMAPPED WETLAND ADJACENT AREA
PERMANENT CLEARING - 3,071.4 SQ.FT

NYSDEC UNMAPPED WETLAND ADJACENT AREA
PERMANENT CLEARING - 5,839.5 SQ.FT

NYSDEC UNMAPPED WETLAND ADJACENT AREA
TREE CLEARING - 26,487.4 SQ.FT
PERMANENT CLEARING - 1,648.5 SQ.FT

FA WETLAND 014 - PFO
NON-JURISDICTIONAL TREE CLEARING- 5,636.2 SQ.FT

FA Wetland
014-PFO

NYSDEC Unmapped
Wetland
FA Wetland
012-PFO

NYSDEC Unmapped
Wetland

FA Wetland
013-PFO




0 25 50 100
Feet

South Ripley Solar Project

Town of Ripley, Chautauqua County, New York

Section 94-c Application
Matter No. 21-00750

Appendix 14-C: Wetland and Stream Impact Drawings

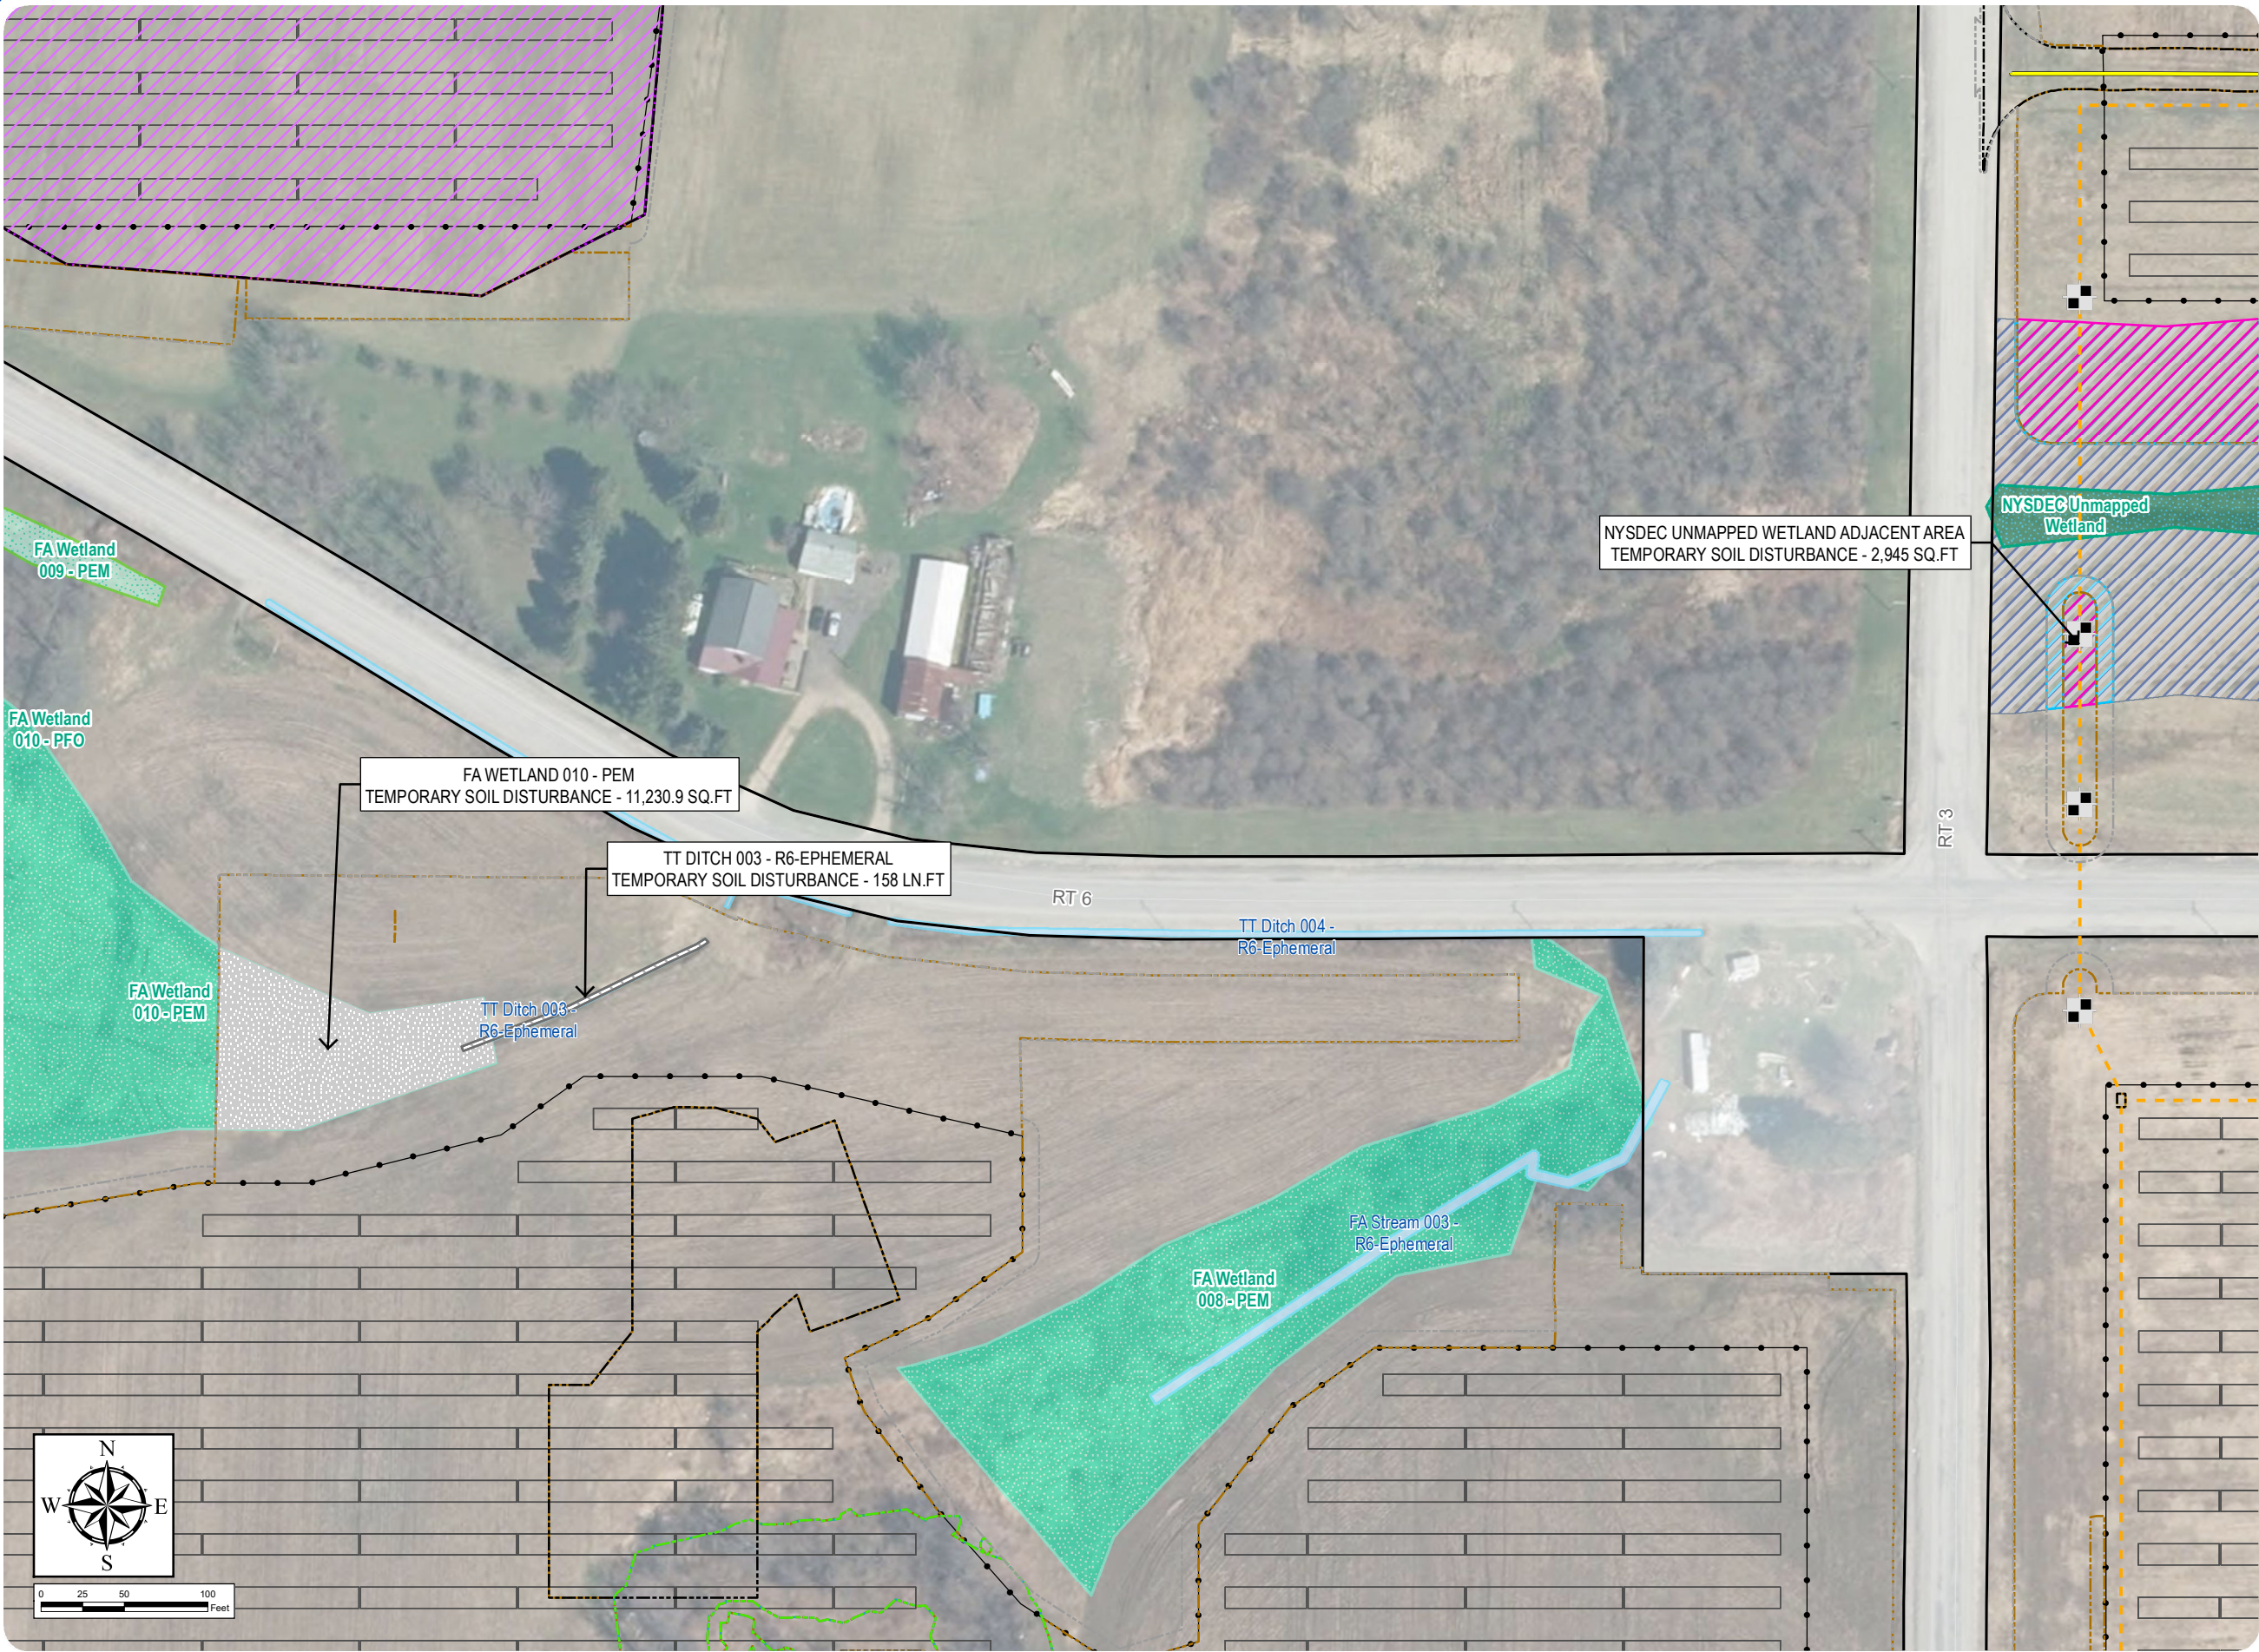

- Wetland/Stream Impacts
- Temporary NYSDEC Regulated Adjacent Area Impact - Work Area
 - Temporary NYSDEC Regulated Adjacent Area Impact - Soil Disturbance
 - Temporary Stream Impact - Soil Disturbance
 - Temporary Wetland Impact - Soil Disturbance
- Delineated Wetlands/Streams
- Delineated Wetland Non-Jurisdictional
 - Delineated Wetland w/ Federal Jurisdiction
 - Delineated Wetland w/ State & Federal Jurisdiction
 - Delineated Stream Non-Jurisdictional
 - Regulated Adjacent Area Wetland
- Facility Components
- Access Road
 - Underground Collection Line
 - HDD Location
 - Laydown Yard
 - PV Panel
 - Fenceline
 - Facility Site
 - Limit of Disturbance - Permanent Fill
 - Limit of Disturbance - Temporary Soil Disturbance
 - Limit of Disturbance - Grubbing
 - Limit of Disturbance - Tree Clearing
 - Limit of Disturbance - Temporary Work Area



Sheet 6 of 69

Notes: 1. Basemap: NYSDOP "2016" orthoimagery map service. 2. This map was generated in ArcMap on August 3, 2021. 3. This is a color graphic. Reproduction in grayscale may misrepresent the data.




South Ripley Solar Project

Town of Ripley, Chautauqua County, New York

Section 94-c Application
Matter No. 21-00750

Appendix 14-C: Wetland and Stream Impact Drawings

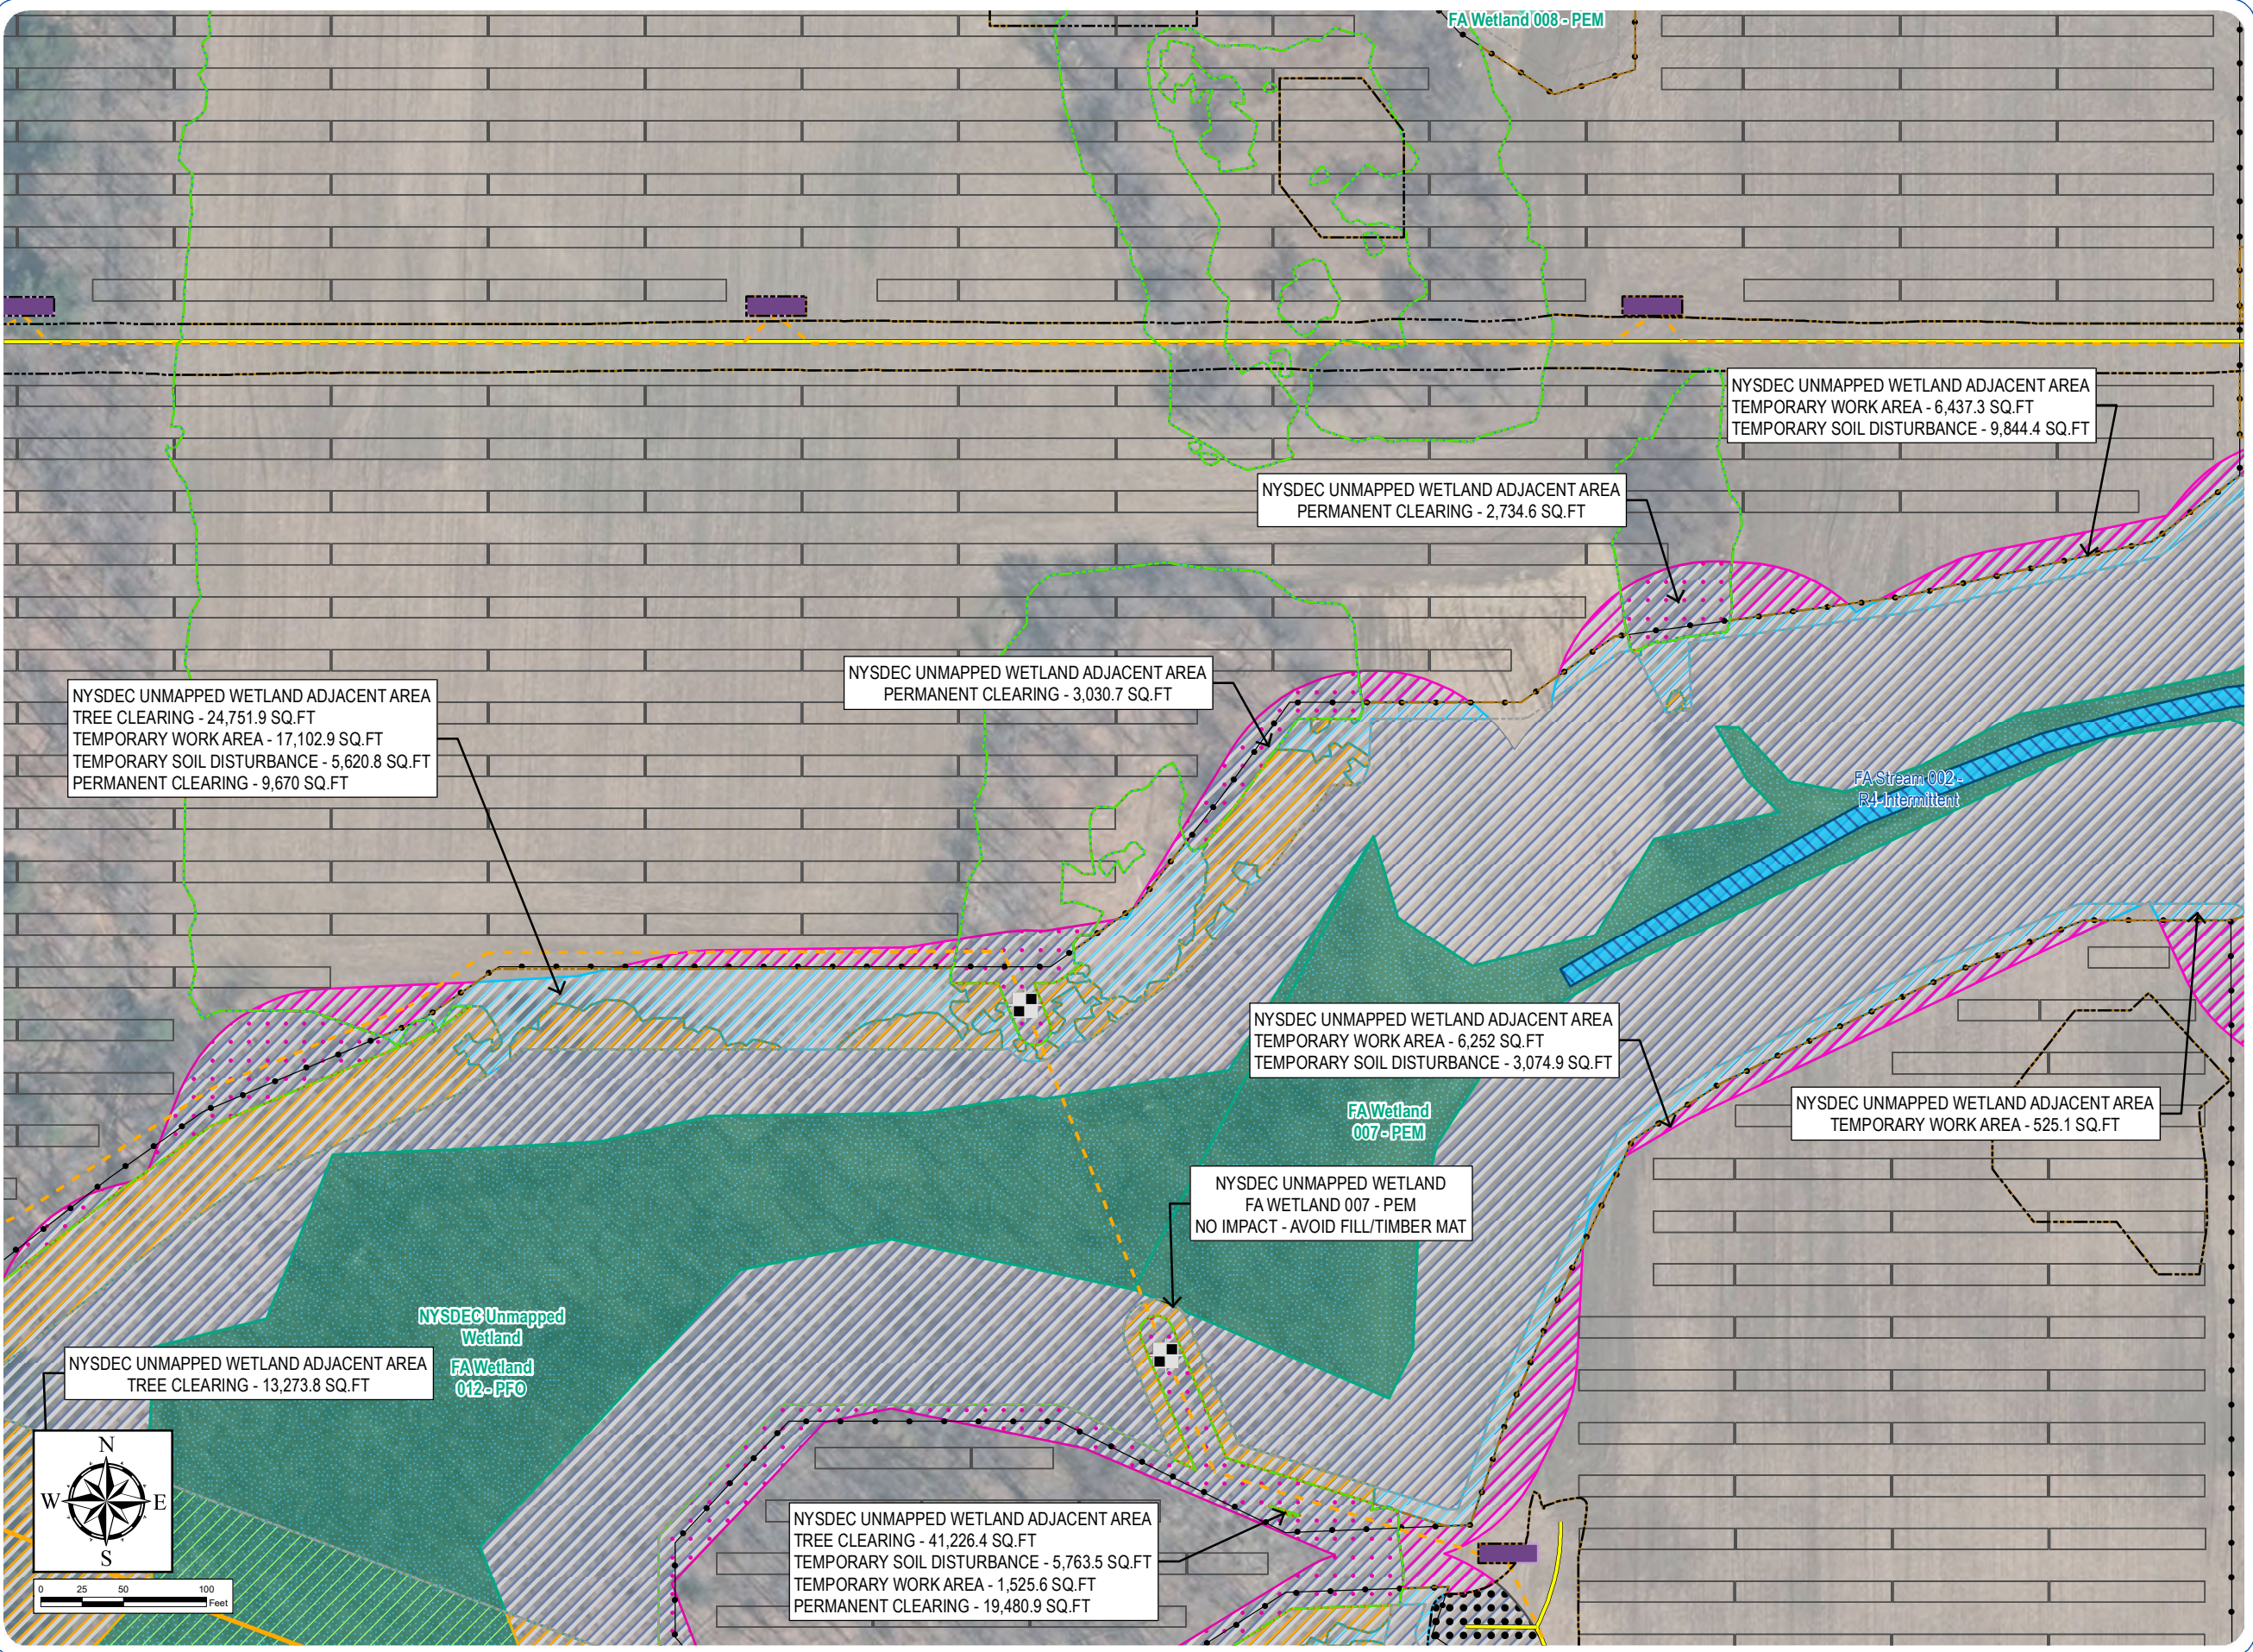

- Wetland/Stream Impacts
- Permanent NYSDEC Regulated Adjacent Area Impact - Clearing
 - Permanent NYSDEC Regulated Adjacent Area Impact - Fill
 - Temporary NYSDEC Regulated Adjacent Area Impact - Work Area
 - Temporary NYSDEC Regulated Adjacent Area Impact - Soil Disturbance
 - Temporary NYSDEC Regulated Adjacent Area Impact - Tree Clearing
 - Temporary Wetland Impact - Tree Clearing
 - Area of No Impact
- Delineated Wetlands/Streams
- Delineated Wetland w/ Federal Jurisdiction
 - Delineated Wetland w/ State & Federal Jurisdiction
 - Delineated Stream w/ Federal Jurisdiction
 - Regulated Adjacent Area Wetland
- Facility Components
- Access Road
 - Overhead Collection Line
 - Underground Collection Line
 - HDD Location
 - Inverter
 - PV Panel
 - Fenceline
 - Facility Site
 - Limit of Disturbance - Permanent Fill
 - Limit of Disturbance - Temporary Soil Disturbance
 - Limit of Disturbance - Grubbing
 - Limit of Disturbance - Tree Clearing
 - Limit of Disturbance - Temporary Work Area



Sheet 7 of 69

Notes: 1. Basemap: NYSDOP "2016" orthoimagery map service. 2. This map was generated in ArcMap on August 3, 2021. 3. This is a color graphic. Reproduction in grayscale may misrepresent the data.




South Ripley Solar Project

Town of Ripley, Chautauqua County, New York

Section 94-c Application
Matter No. 21-00750

Appendix 14-C: Wetland and Stream Impact Drawings

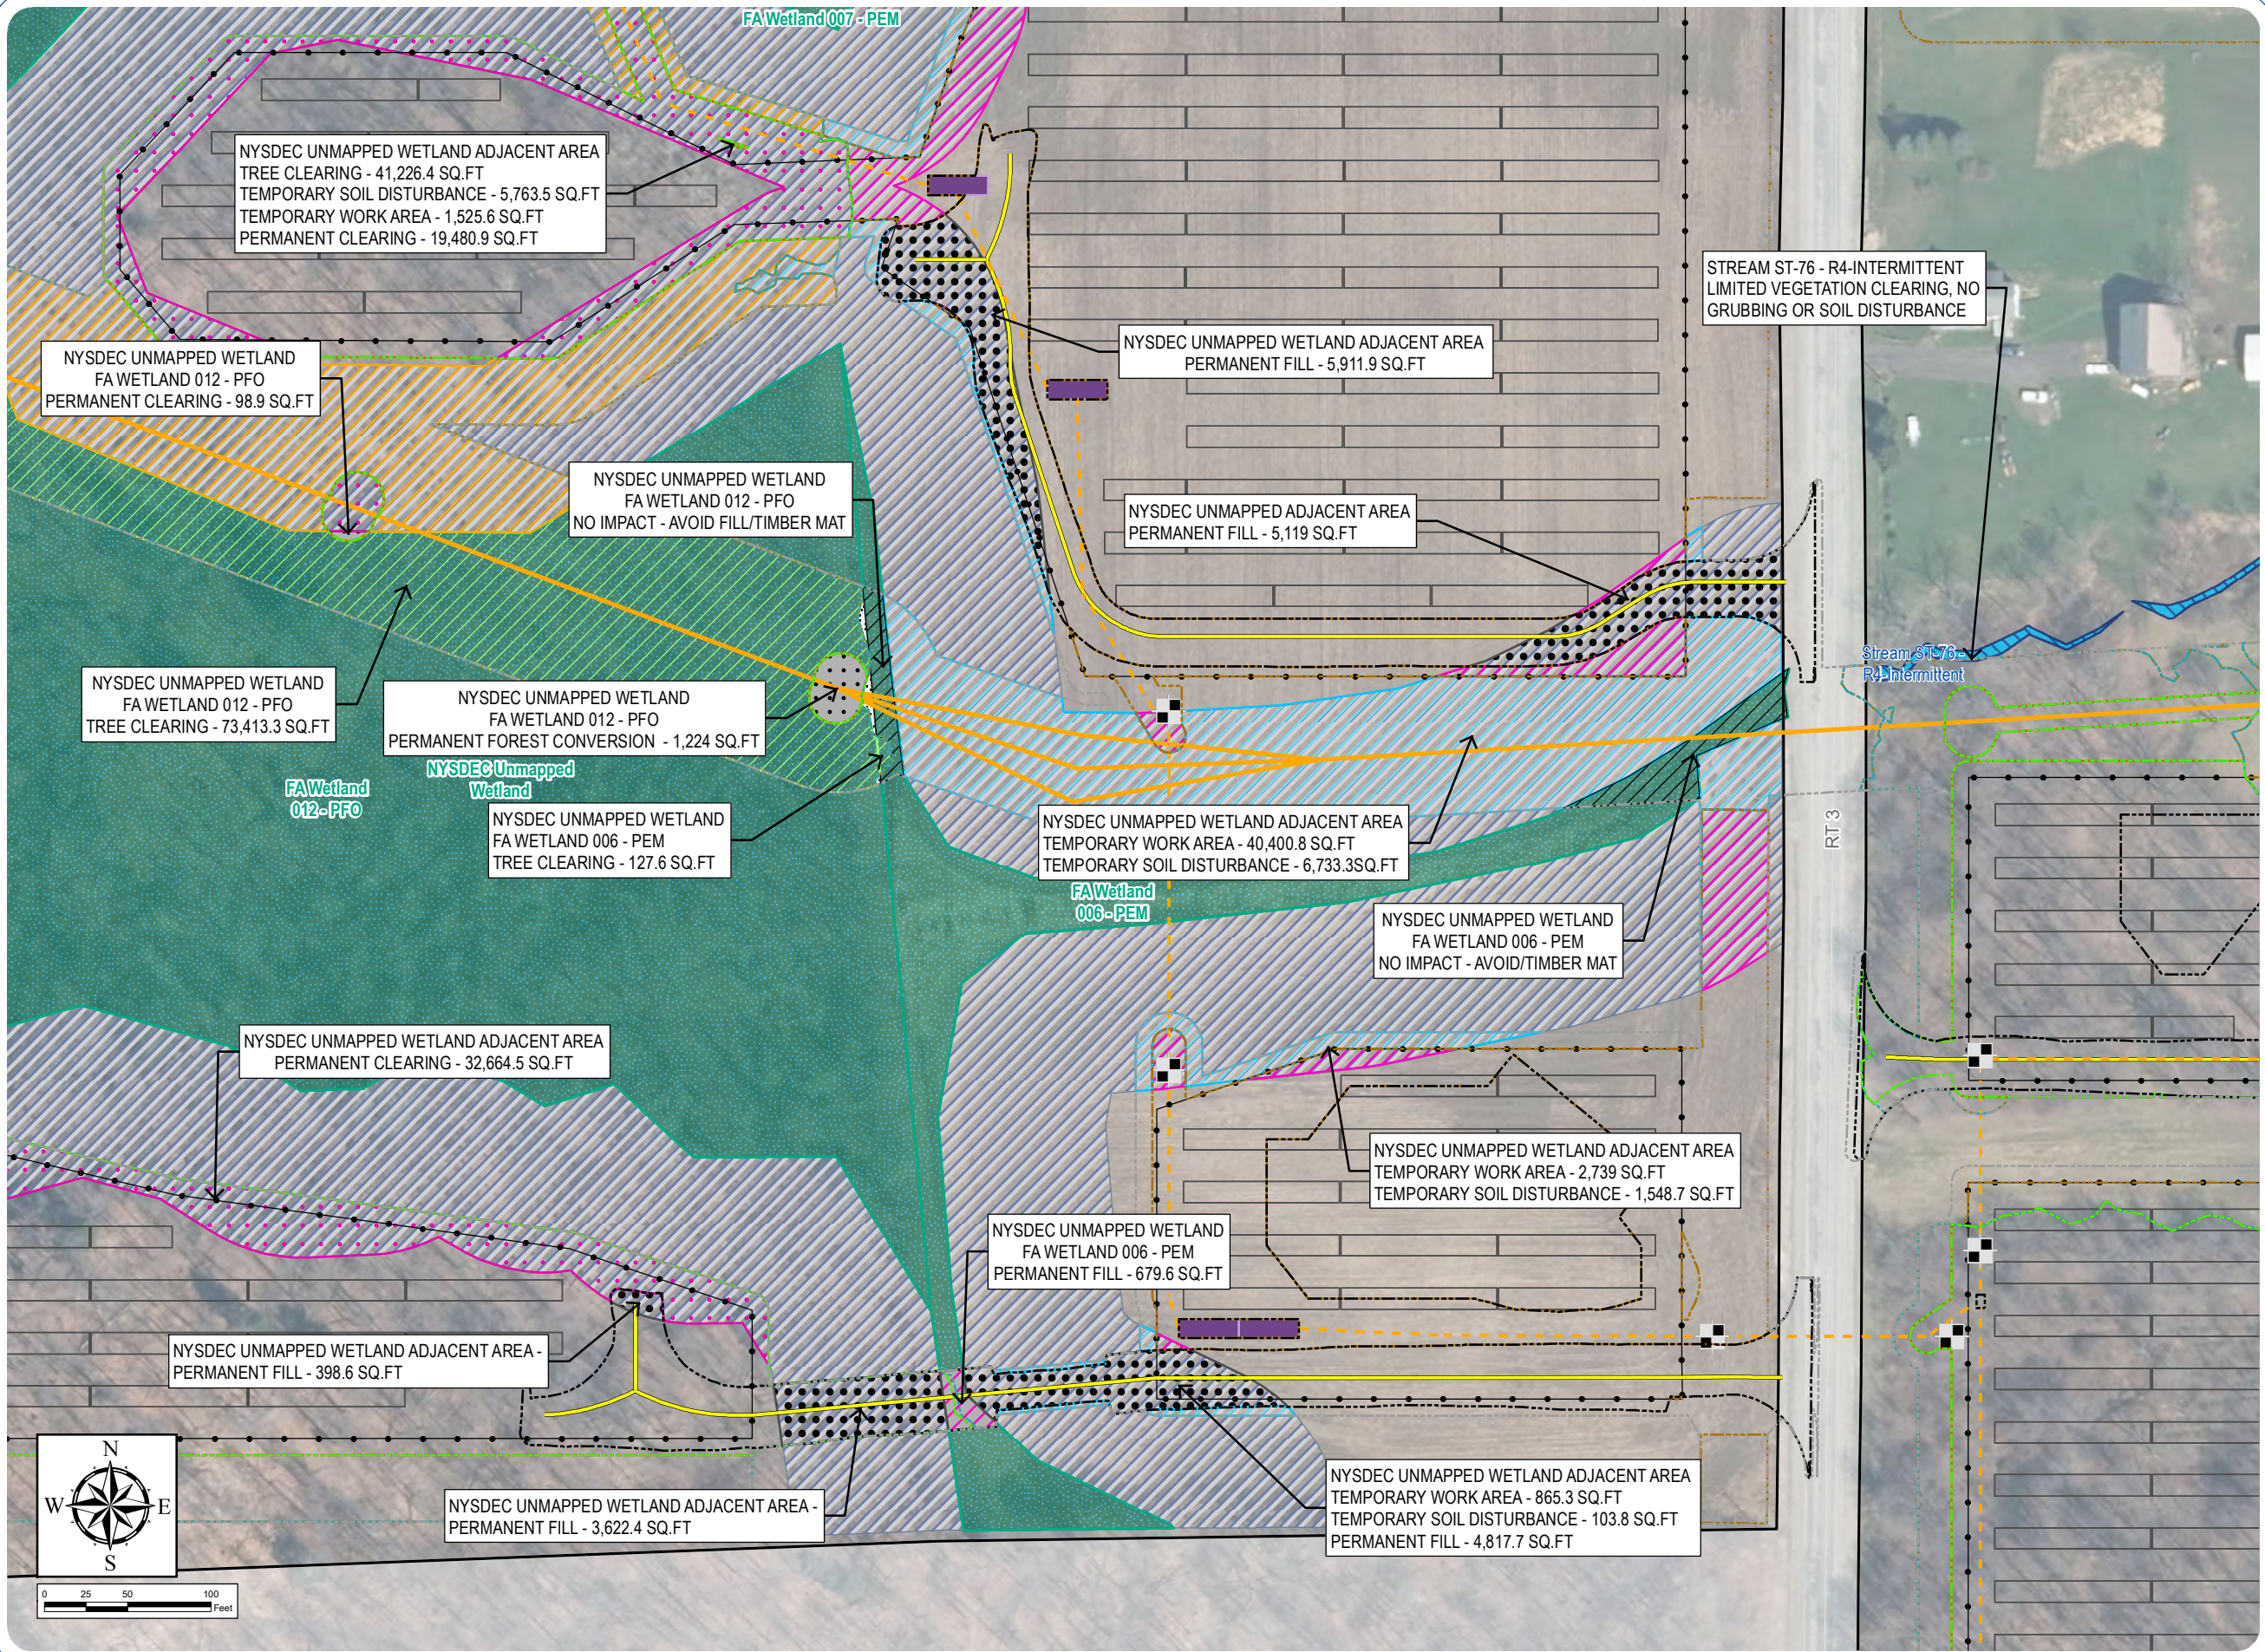

- Wetland/Stream Impacts
- Permanent NYSDEC Regulated Adjacent Area Impact - Clearing
 - Permanent NYSDEC Regulated Adjacent Area Impact - Fill
 - Permanent Forest Conversion Wetland Impact - Clearing
 - Permanent Wetland Impact - Fill
 - Temporary NYSDEC Regulated Adjacent Area Impact - Work Area
 - Temporary NYSDEC Regulated Adjacent Area Impact - Tree Clearing
 - Temporary Wetland Impact - Work Area
 - Temporary Wetland Impact - Tree Clearing
 - Area of No Impact
- Delineated Wetlands/Streams
- Delineated Wetland w/ State & Federal Jurisdiction
 - Delineated Stream w/ Federal Jurisdiction
 - Regulated Adjacent Area Wetland
- Facility Components
- Access Road
 - Overhead Collection Line
 - Underground Collection Line
 - HDD Location
 - Inverter
 - PV Panel
 - Fenceline
 - Facility Site
 - Limit of Disturbance - Permanent Fill
 - Limit of Disturbance - Temporary Soil Disturbance
 - Limit of Disturbance - Grubbing
 - Limit of Disturbance - Tree Clearing
 - Limit of Disturbance - Temporary Work Area



Sheet 8 of 69

Notes: 1. Basemap: NYS DOP "2016" orthoimagery map service. 2. This map was generated in ArcMap on August 3, 2021. 3. This is a color graphic. Reproduction in grayscale may misrepresent the data.

