


South Ripley Solar Project

Town of Ripley, Chautauqua County, New York
Section 94-c Application
Matter No. 21-00750


Appendix 14-C: Wetland and Stream Impact Drawings

- Wetland/Stream Impacts
- Permanent Wetland Impact - Fill
 - Temporary Wetland Impact - Work Area
 - Temporary Wetland Impact - Non-Jurisdictional Tree Clearing
- Delineated Wetlands/Streams
- Delineated Wetland w/ Federal Jurisdiction
- Facility Components
- Access Road
 - Underground Collection Line
 - HDD Location
 - Inverter
 - PV Panel
 - Fenceline
 - Facility Site
 - Limit of Disturbance - Permanent Fill
 - Limit of Disturbance - Temporary Soil Disturbance
 - Limit of Disturbance - Grubbing
 - Limit of Disturbance - Tree Clearing
 - Limit of Disturbance - Temporary Work Area

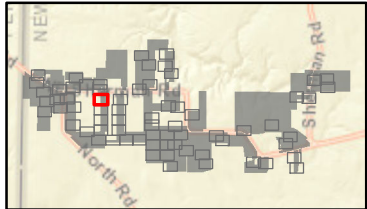

Sheet 18 of 69

Notes: 1. Basemap: NYSDOP "2016" orthoimagery map service. 2. This map was generated in ArcMap on August 3, 2021. 3. This is a color graphic. Reproduction in grayscale may misrepresent the data.

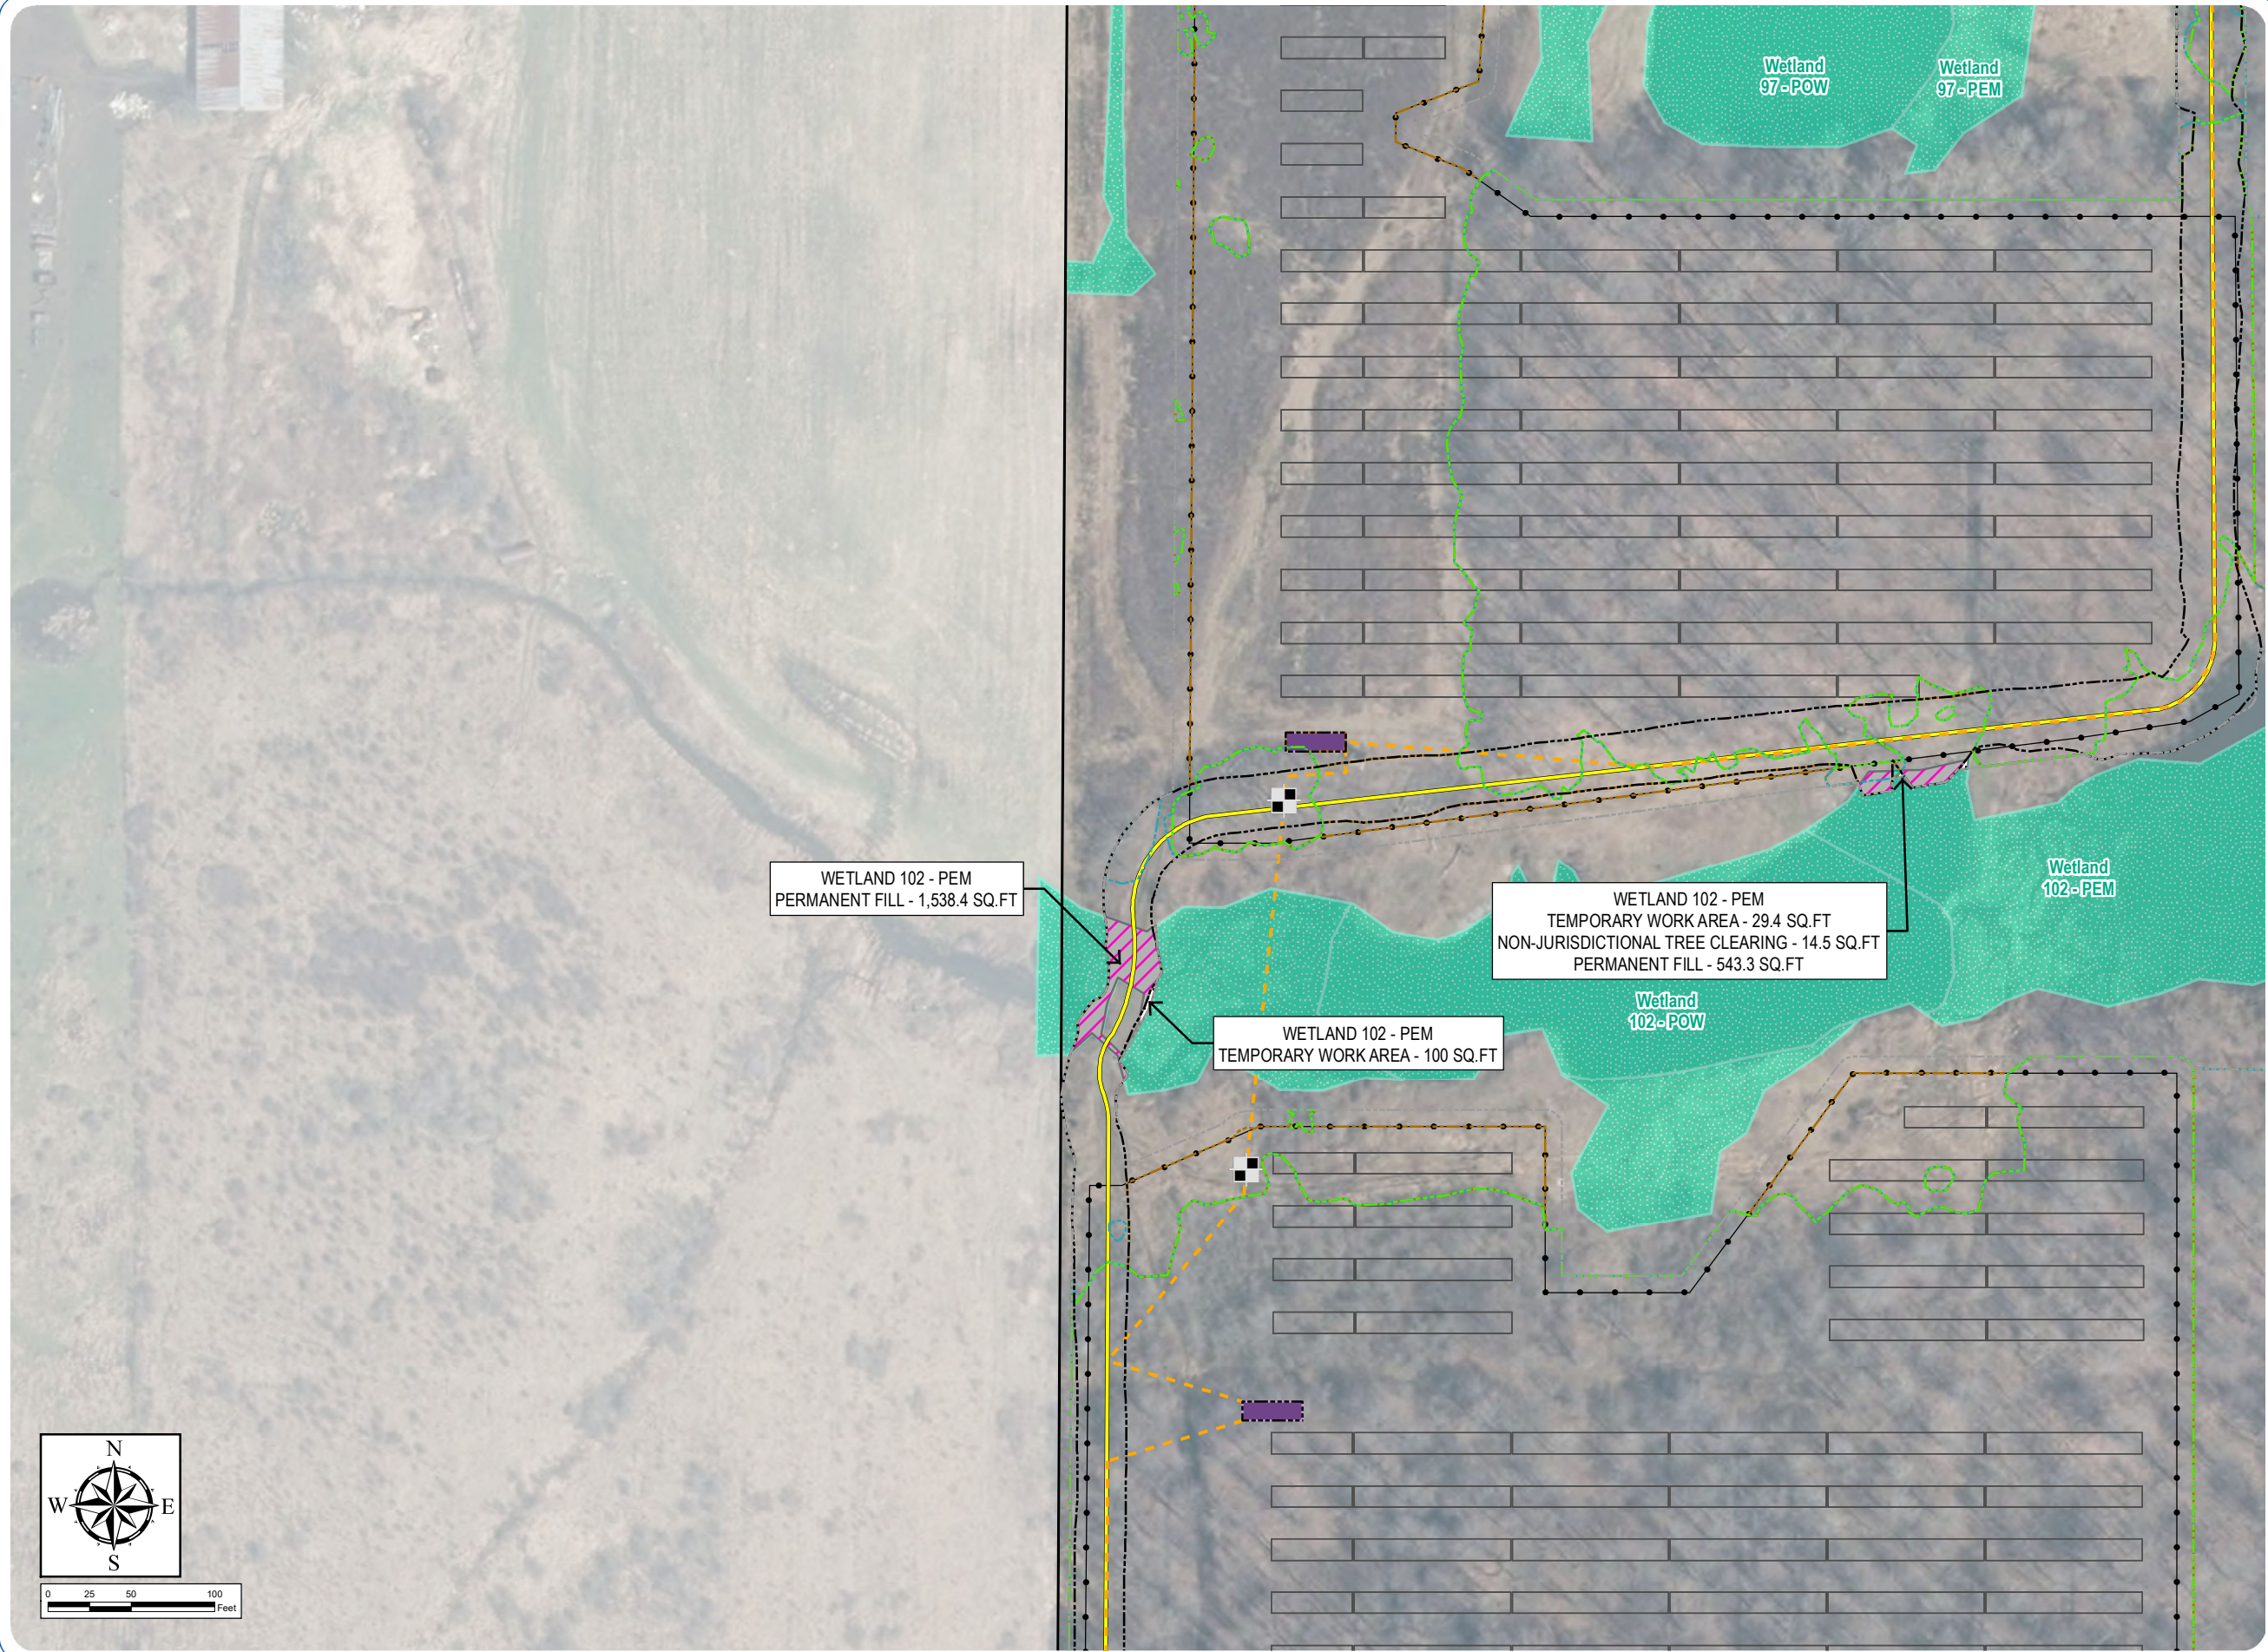


South Ripley Solar Project

Town of Ripley, Chautauqua County, New York

Section 94-c Application
Matter No. 21-00750



Appendix 14-C: Wetland and Stream Impact Drawings

- Wetland/Stream Impacts
- Temporary Wetland Impact - Non-Jurisdictional Tree Clearing
 - Delineated Wetlands/Streams
 - Delineated Wetland w/ Federal Jurisdiction
- Facility Components
- Access Road
 - Underground Collection Line
 - Inverter
 - PV Panel
 - Fenceline
 - Facility Site
 - Limit of Disturbance - Permanent Fill
 - Limit of Disturbance - Temporary Soil Disturbance
 - Limit of Disturbance - Grubbing
 - Limit of Disturbance - Tree Clearing
 - Limit of Disturbance - Temporary Work Area

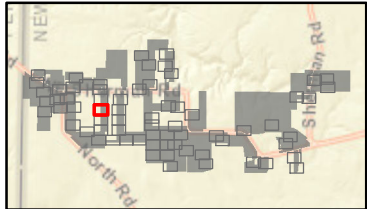

Sheet 19 of 69

Notes: 1. Basemap: NYSDOP "2016" orthoimagery map service. 2. This map was generated in ArcMap on August 3, 2021. 3. This is a color graphic. Reproduction in grayscale may misrepresent the data.

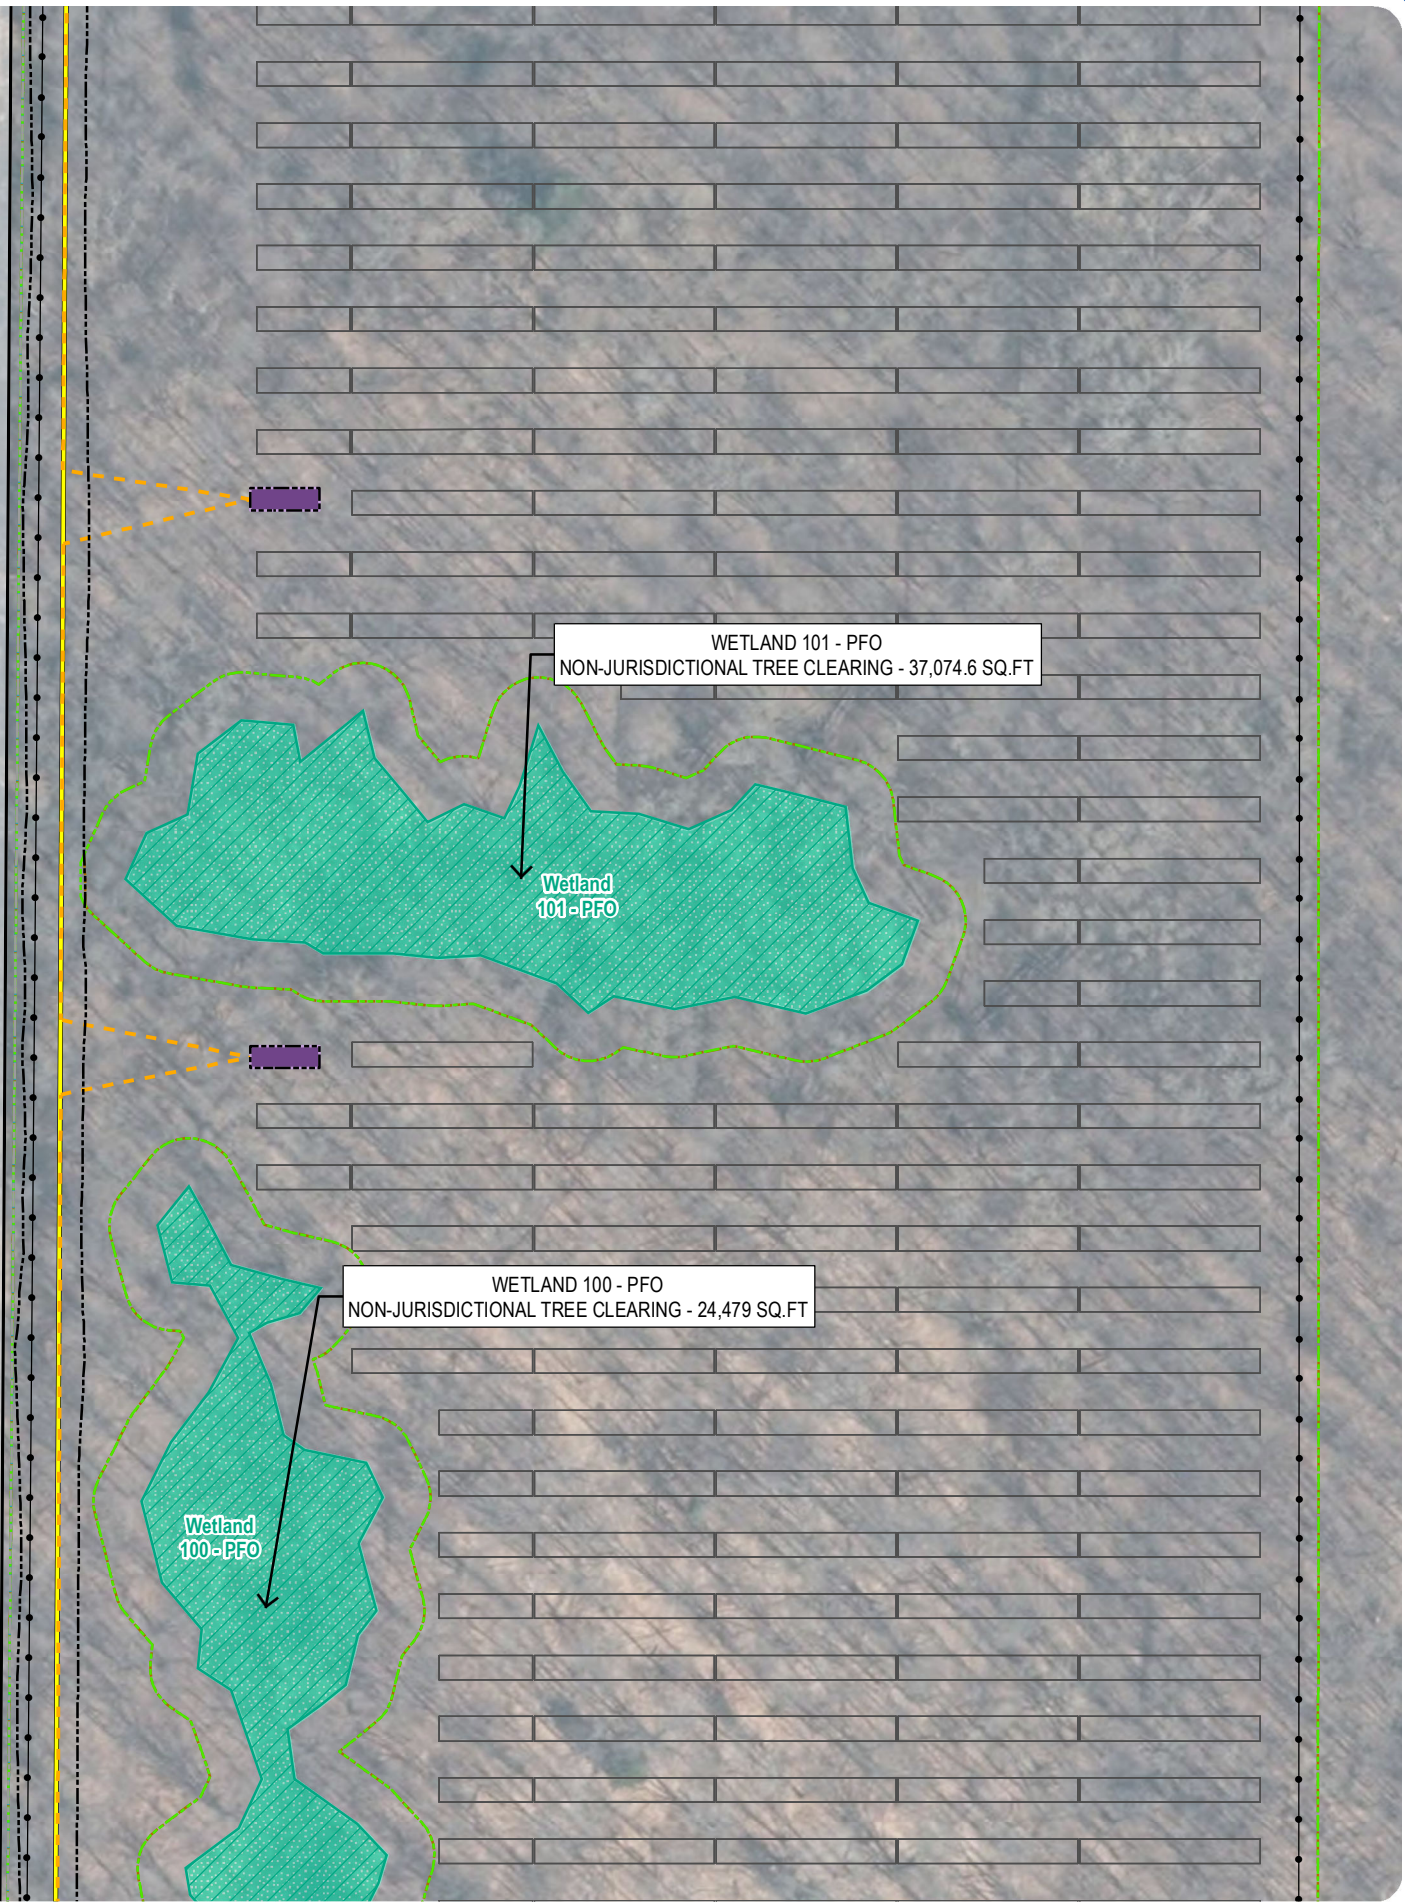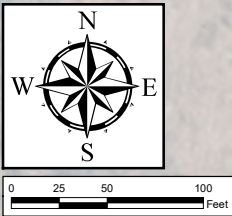


South Ripley Solar Project

Town of Ripley, Chautauqua County, New York

Section 94-c Application
Matter No. 21-00750


Appendix 14-C: Wetland and Stream Impact Drawings

- Wetland/Stream Impacts
- Permanent NYSDEC Regulated Adjacent Area Impact - Clearing
 - Permanent Forest Conversion Wetland Impact - Clearing
 - Temporary NYSDEC Regulated Adjacent Area Impact - Work Area
 - Temporary NYSDEC Regulated Adjacent Area Impact - Tree Clearing
 - Temporary Wetland Impact - Work Area
 - Temporary Wetland Impact - Non-Jurisdictional Tree Clearing
 - Temporary Wetland Impact - Tree Clearing
- Delineated Wetlands/Streams
- Delineated Wetland w/ Federal Jurisdiction
 - Delineated Wetland w/ State & Federal Jurisdiction
 - Regulated Adjacent Area Wetland
- Facility Components
- Access Road
 - Overhead Collection Line
 - Underground Collection Line
 - Inverter
 - PV Panel
 - Fenceline
 - Facility Site
 - Limit of Disturbance - Permanent Fill
 - Limit of Disturbance - Temporary Soil Disturbance
 - Limit of Disturbance - Grubbing
 - Limit of Disturbance - Tree Clearing
 - Limit of Disturbance - Temporary Work Area

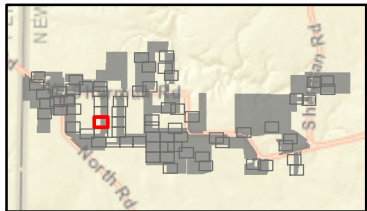

Sheet 20 of 69

Notes: 1. Basemap: NYSDOP "2016" orthoimagery map service. 2. This map was generated in ArcMap on August 3, 2021. 3. This is a color graphic. Reproduction in grayscale may misrepresent the data.


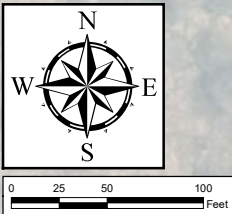


South Ripley Solar Project

Town of Ripley, Chautauqua County, New York
Section 94-c Application
Matter No. 21-00750

Appendix 14-C: Wetland and Stream Impact Drawings

- Wetland/Stream Impacts
- Permanent NYSDEC Regulated Adjacent Area Impact - Clearing
 - Permanent Forest Conversion Wetland Impact - Clearing
 - Temporary NYSDEC Regulated Adjacent Area Impact - Tree Clearing
 - Temporary Wetland Impact - Work Area
 - Temporary Wetland Impact - Tree Clearing
- Delineated Wetlands/Streams
- Delineated Wetland w/ State & Federal Jurisdiction
 - Regulated Adjacent Area Wetland
- Facility Components
- Access Road
 - Overhead Collection Line
 - Facility Site
 - Limit of Disturbance - Temporary Soil Disturbance
 - Limit of Disturbance - Grubbing
 - Limit of Disturbance - Tree Clearing
 - Limit of Disturbance - Temporary Work Area

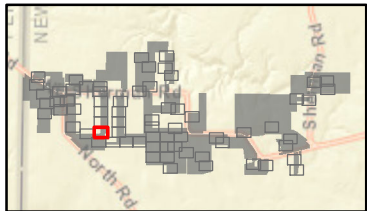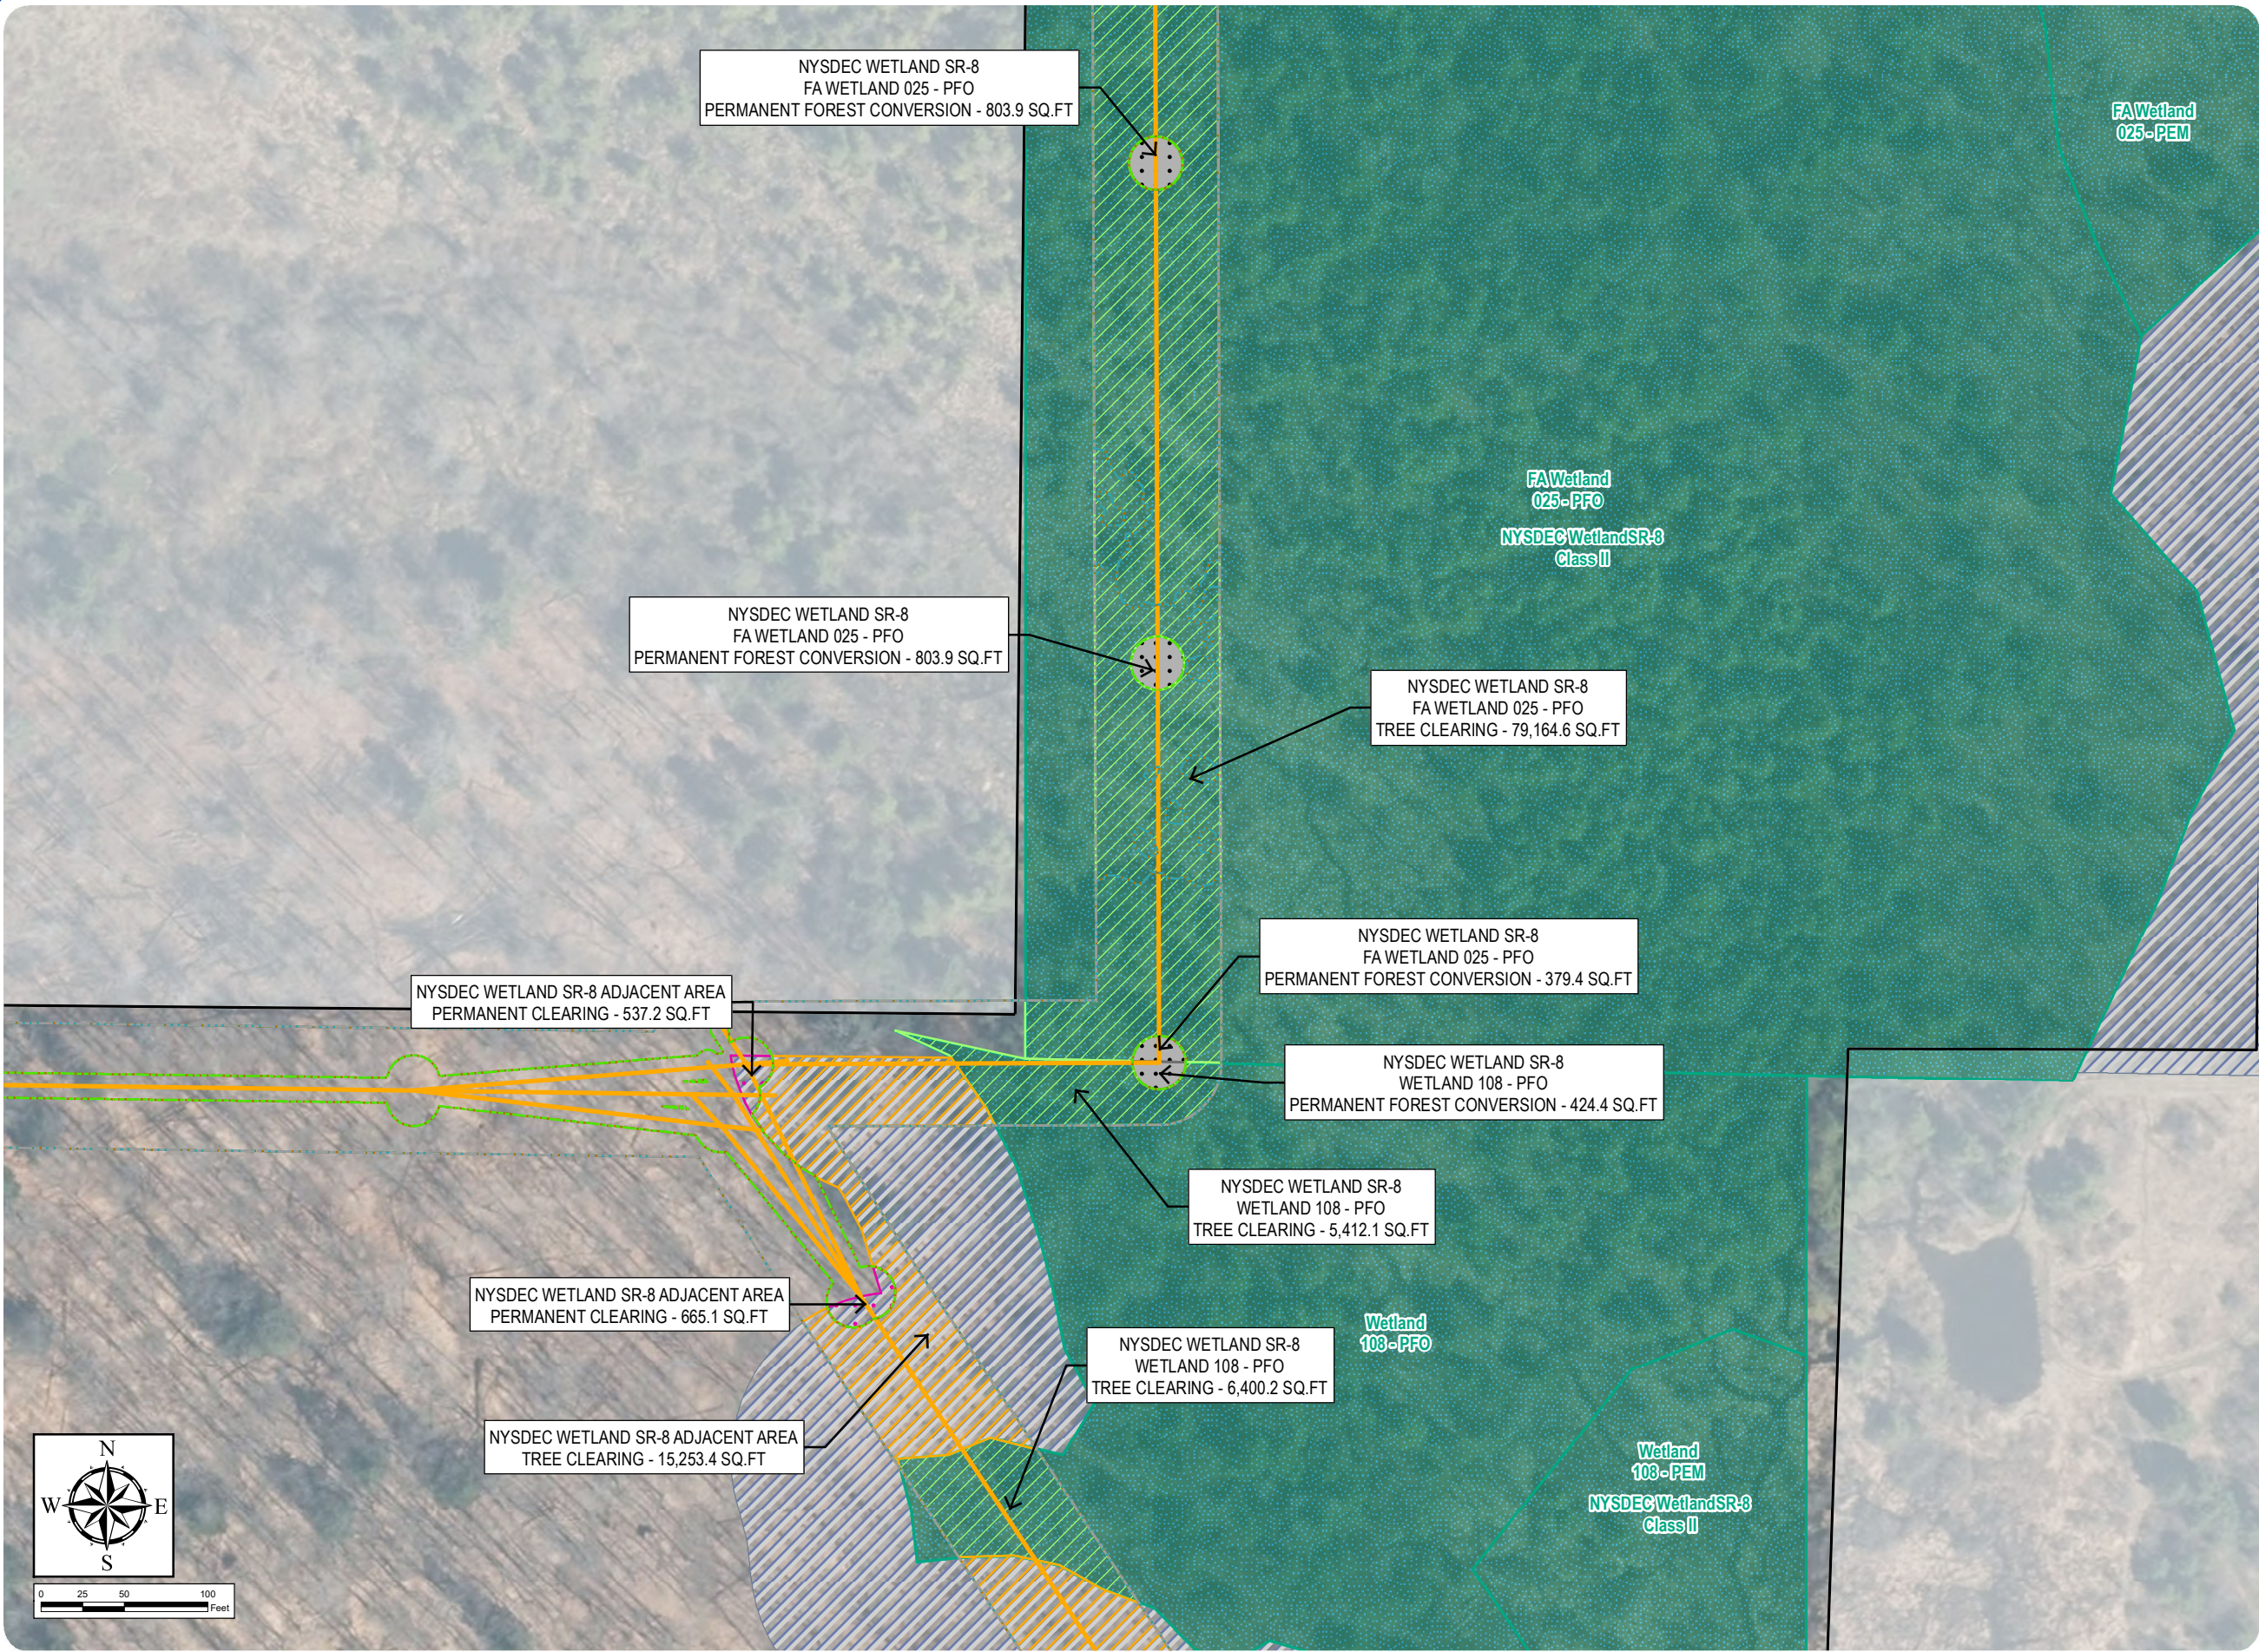

Sheet 21 of 69

Notes: 1. Basemap: NYSDOP "2016" orthoimagery map service. 2. This map was generated in ArcMap on August 4, 2021. 3. This is a color graphic. Reproduction in grayscale may misrepresent the data.



South Ripley Solar Project

Town of Ripley, Chautauqua County, New York

Section 94-c Application
Matter No. 21-00750

Appendix 14-C: Wetland and Stream Impact Drawings

- Wetland/Stream Impacts
- Permanent NYSDEC Regulated Adjacent Area Impact - Clearing
 - Temporary NYSDEC Regulated Adjacent Area Impact - Tree Clearing
 - Area of No Impact
- Delineated Wetlands/Streams
- Delineated Wetland w/ State & Federal Jurisdiction
 - Regulated Adjacent Area Wetland
- Facility Components
- Access Road
 - Overhead Collection Line
 - PV Panel
 - Facility Site
 - Limit of Disturbance - Temporary Soil Disturbance
 - Limit of Disturbance - Grubbing
 - Limit of Disturbance - Tree Clearing
 - Limit of Disturbance - Temporary Work Area

NYSDEC WETLAND SR-8 ADJACENT AREA
TREE CLEARING - 12,987.2 SQ.FT

NYSDEC WETLAND SR-8 ADJACENT AREA
PERMANENT CLEARING - 995.7 SQ.FT

NYSDEC WETLAND SR-8 ADJACENT AREA
TREE CLEARING - 10,865.7 SQ.FT
PERMANENT CLEARING - 229.8 SQ.FT

Wetland
108-PFO


Wetland
108-PEM

NYSDEC Wetland SR-8
Class II

FA Wetland
026-PEM



0 25 50 100 Feet

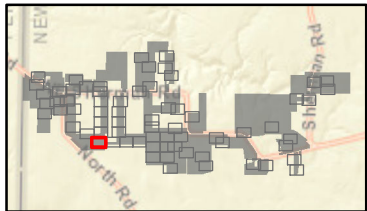

Sheet 22 of 69

Notes: 1. Basemap: NYSDOP "2016" orthoimagery map service. 2. This map was generated in ArcMap on August 3, 2021. 3. This is a color graphic. Reproduction in grayscale may misrepresent the data.




South Ripley Solar Project

Town of Ripley, Chautauqua County, New York

Section 94-c Application
Matter No. 21-00750


Appendix 14-C: Wetland and Stream Impact Drawings

- Wetland/Stream Impacts
- Permanent NYSDEC Regulated Adjacent Area Impact - Fill
 - Permanent Wetland Impact - Fill
 - Temporary NYSDEC Regulated Adjacent Area Impact - Work Area
 - Temporary NYSDEC Regulated Adjacent Area Impact - Soil Disturbance
 - Temporary Wetland Impact - Work Area
 - Area of No Impact
- Delineated Wetlands/Streams
- Delineated Wetland w/ State & Federal Jurisdiction
 - Regulated Adjacent Area Wetland
- Facility Components
- Access Road
 - Underground Collection Line
 - HDD Location
 - Inverter
 - PV Panel
 - Fenceline
 - Facility Site
 - Limit of Disturbance - Permanent Fill
 - Limit of Disturbance - Temporary Soil Disturbance
 - Limit of Disturbance - Temporary Work Area

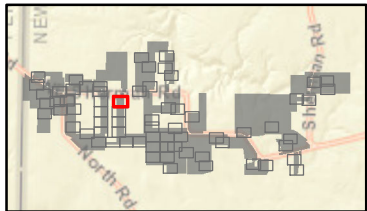

Sheet 23 of 69

Notes: 1. Basemap: NYSDOP "2016" orthoimagery map service. 2. This map was generated in ArcMap on August 3, 2021. 3. This is a color graphic. Reproduction in grayscale may misrepresent the data.

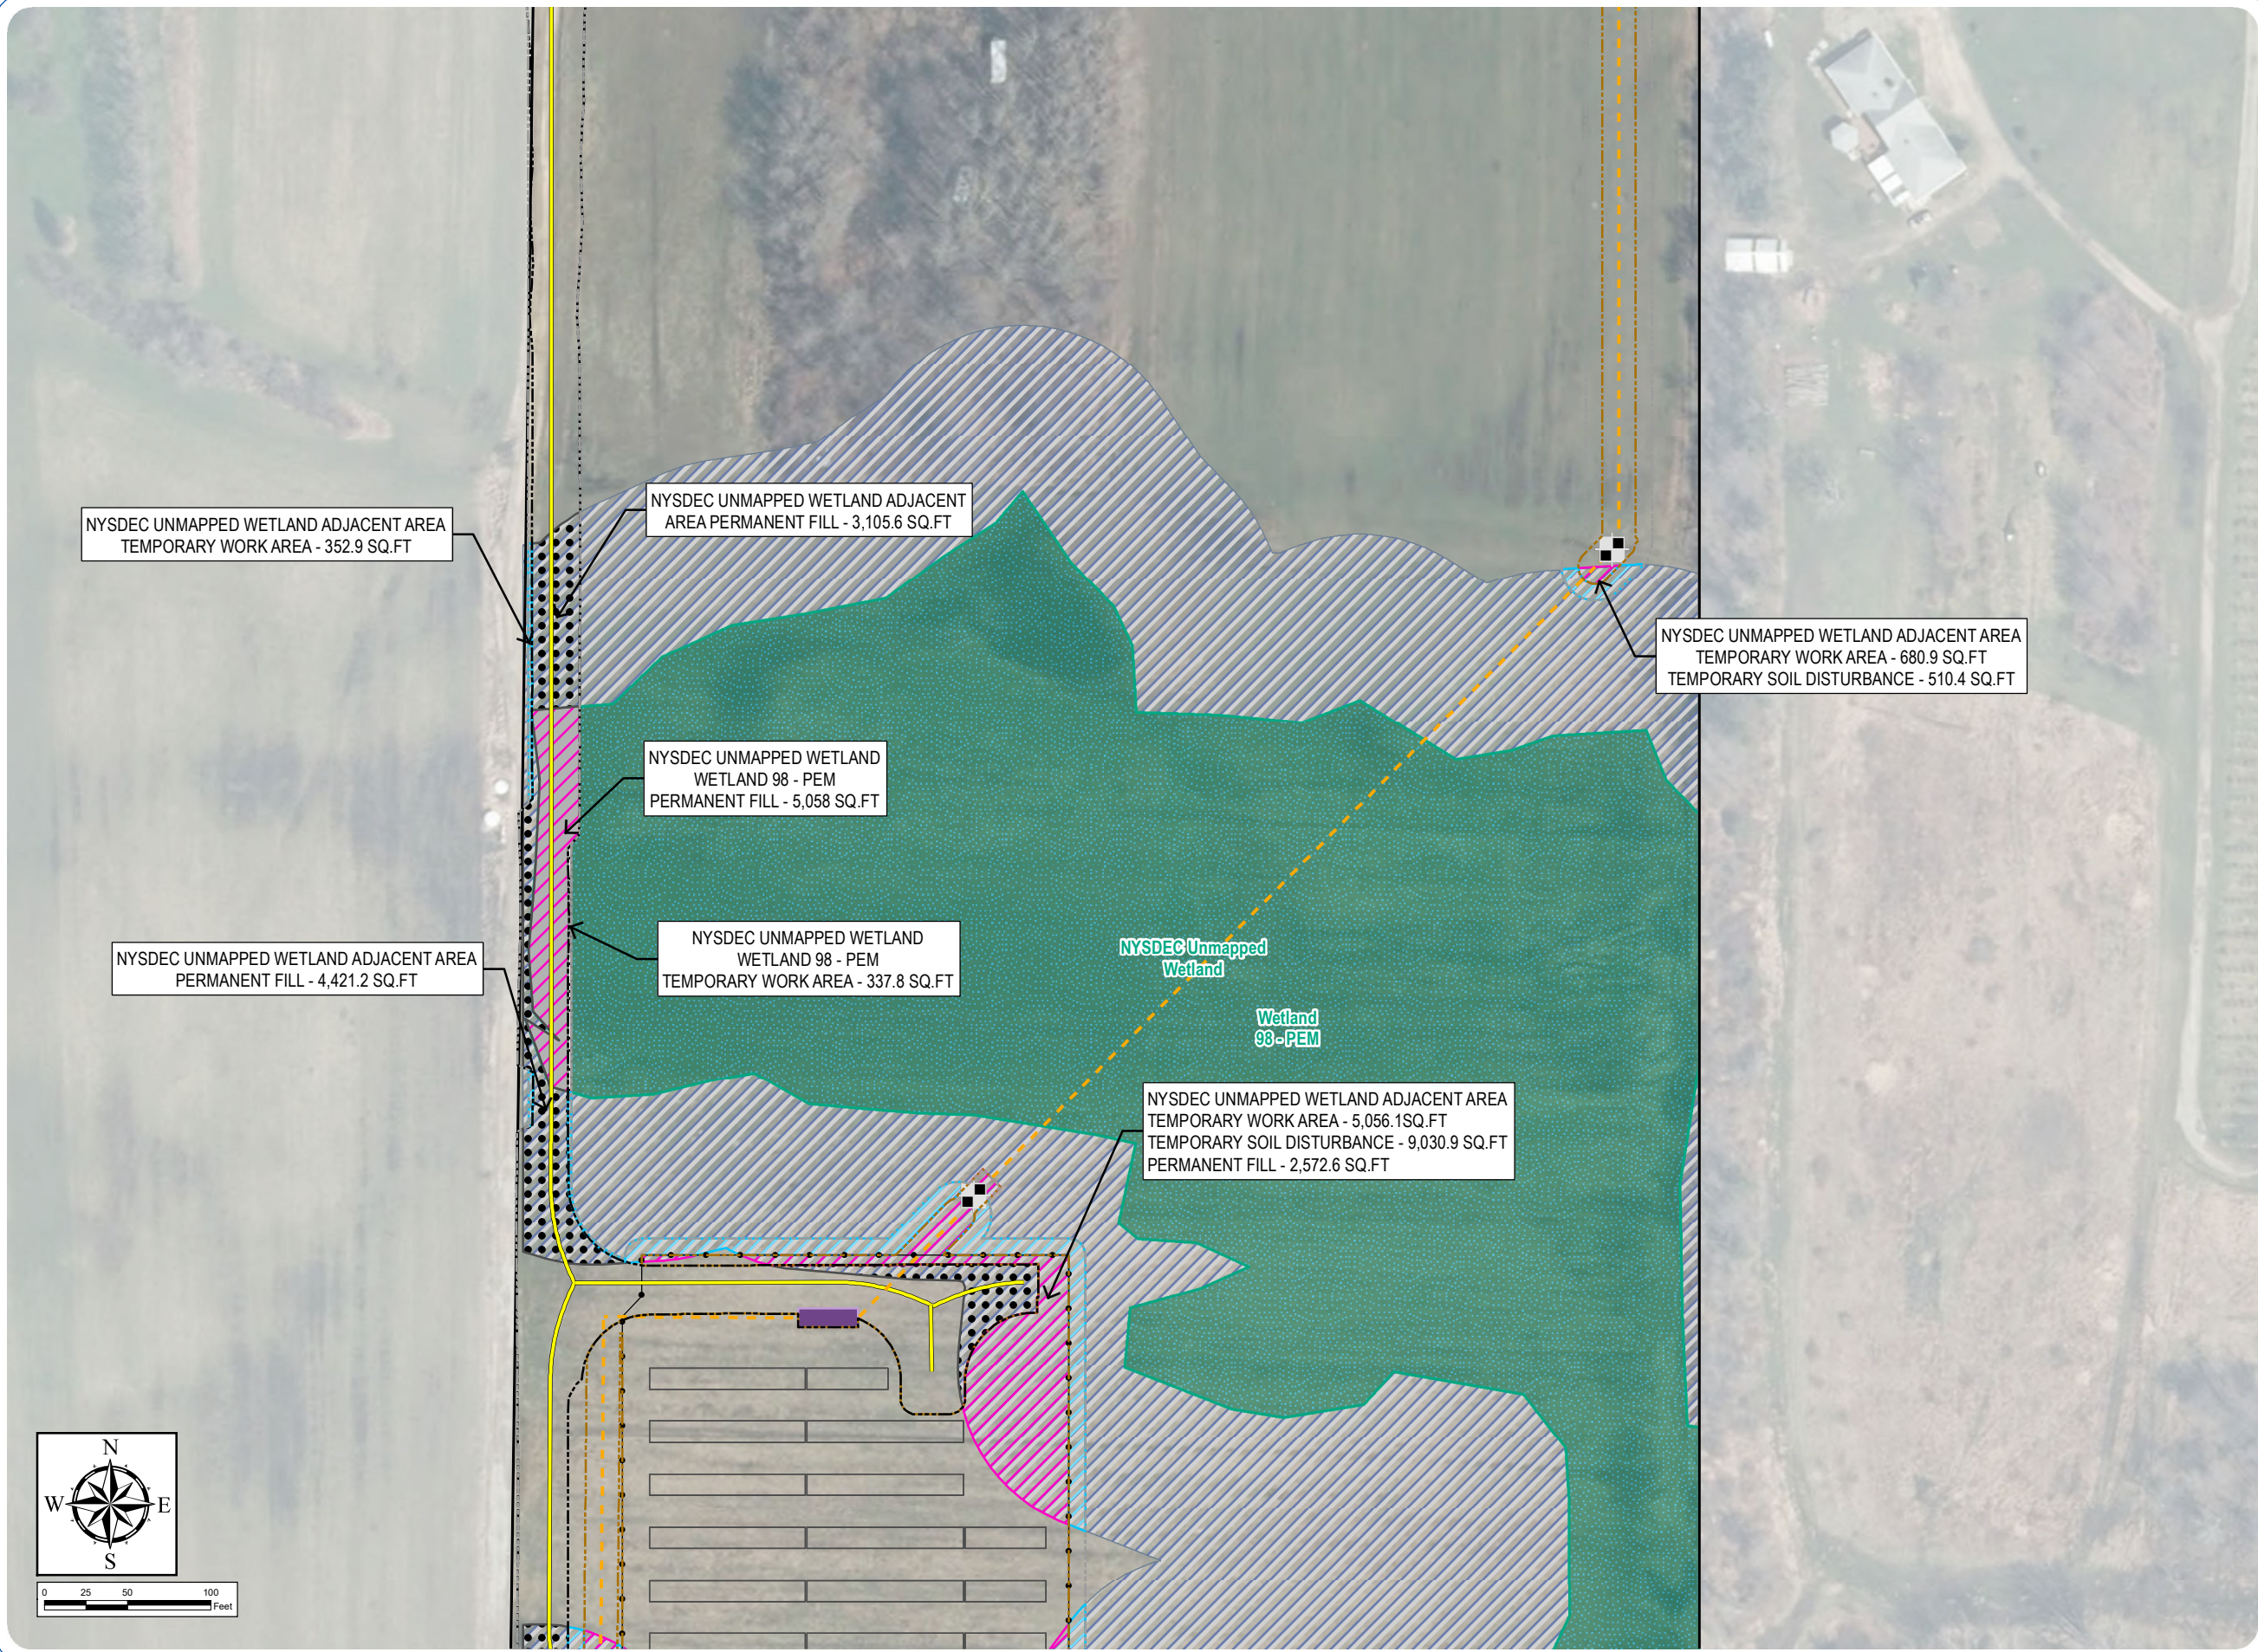


South Ripley Solar Project

Town of Ripley, Chautauqua County, New York

Section 94-c Application
Matter No. 21-00750


Appendix 14-C: Wetland and Stream Impact Drawings

- Wetland/Stream Impacts
- Permanent NYSDEC Regulated Adjacent Area Impact - Clearing
 - Permanent NYSDEC Regulated Adjacent Area Impact - Fill
 - Permanent Wetland Impact - Fill
 - Temporary NYSDEC Regulated Adjacent Area Impact - Work Area
 - Temporary NYSDEC Regulated Adjacent Area Impact - Soil Disturbance
 - Temporary NYSDEC Regulated Adjacent Area Impact - Tree Clearing
 - Temporary Wetland Impact - Work Area
- Delineated Wetlands/Streams
- Delineated Wetland w/ State & Federal Jurisdiction
 - Regulated Adjacent Area Wetland
- Facility Components
- Access Road
 - Underground Collection Line
 - HDD Location
 - PV Panel
 - Fenceline
 - Facility Site
 - Limit of Disturbance - Permanent Fill
 - Limit of Disturbance - Temporary Soil Disturbance
 - Limit of Disturbance - Grubbing
 - Limit of Disturbance - Tree Clearing
 - Limit of Disturbance - Temporary Work Area

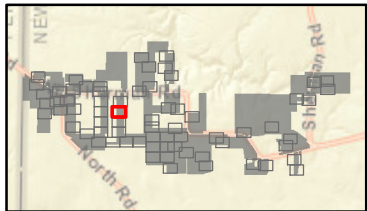

Sheet 24 of 69

Notes: 1. Basemap: NYSDOP "2016" orthoimagery map service. 2. This map was generated in ArcMap on August 3, 2021. 3. This is a color graphic. Reproduction in grayscale may misrepresent the data.

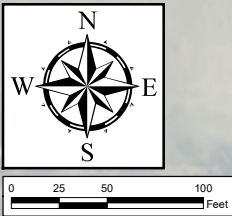

NYSDEC UNMAPPED WETLAND ADJACENT AREA
TEMPORARY WORK AREA - 5,139.6 SQ.FT
TEMPORARY SOIL DISTURBANCE - 6,443.1 SQ.FT
TREE CLEARING - 1,169.5 SQ.FT
PERMANENT CLEARING - 10,568.1 SQ.FT
PERMANENT FILL - 11,330.1 SQ.FT

NYSDEC UNMAPPED WETLAND
FA WETLAND 029 - PSS
PERMANENT FILL - 2,992.6 SQ.FT

NYSDEC UNMAPPED WETLAND ADJACENT
AREA PERMANENT FILL - 2372.8 SQ.FT

NYSDEC UNMAPPED WETLAND ADJACENT
AREA PERMANENT FILL - 2,306.2 SQ.FT

NYSDEC UNMAPPED WETLAND
FA WETLAND 029 - PSS
TEMPORARY WORK AREA - 178.8 SQ.FT

NYSDEC UNMAPPED WETLAND ADJACENT AREA
TEMPORARY WORK AREA - 104.2 SQ.FT

NYSDEC UNMAPPED WETLAND
FA WETLAND 029 - PSS
PERMANENT FILL - 13,094.1 SQ.FT

NYSDEC UNMAPPED WETLAND
FA WETLAND 029 - PSS
TEMPORARY WORK AREA - 1,144.5 SQ.FT

NYSDEC UNMAPPED WETLAND ADJACENT AREA -
TEMPORARY WORK AREA - 1,880.1 SQ.FT
TEMPORARY SOIL DISTURBANCE - 1,766.2 SQ.FT
PERMANENT CLEARING - 1,862.4 SQ.FT

NYSDEC Unmapped
Wetland

Wetland
98-PEM

NYSDEC Unmapped
Wetland

FA Wetland
029-PSS


South Ripley Solar Project

Town of Ripley, Chautauqua County, New York

Section 94-c Application
Matter No. 21-00750


Appendix 14-C: Wetland and Stream Impact Drawings

- Wetland/Stream Impacts
- Permanent NYSDEC Regulated Adjacent Area Impact - Clearing
 - Permanent NYSDEC Regulated Adjacent Area Impact - Fill
 - Permanent Wetland Impact - Fill
 - Temporary NYSDEC Regulated Adjacent Area Impact - Work Area
 - Temporary NYSDEC Regulated Adjacent Area Impact - Tree Clearing
 - Temporary Wetland Impact - Work Area
- Delineated Wetlands/Streams
- Delineated Wetland w/ State & Federal Jurisdiction
 - Regulated Adjacent Area Wetland
- Facility Components
- Access Road
 - Underground Collection Line
 - HDD Location
 - Inverter
 - PV Panel
 - Fenceline
 - Facility Site
 - Limit of Disturbance - Permanent Fill
 - Limit of Disturbance - Temporary Soil Disturbance
 - Limit of Disturbance - Grubbing
 - Limit of Disturbance - Tree Clearing
 - Limit of Disturbance - Temporary Work Area

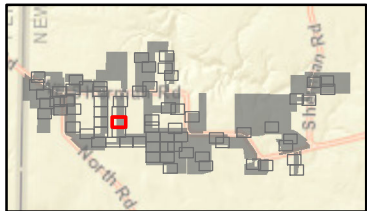

Sheet 25 of 69

Notes: 1. Basemap: NYSDOP "2016" orthoimagery map service. 2. This map was generated in ArcMap on August 3, 2021. 3. This is a color graphic. Reproduction in grayscale may misrepresent the data.

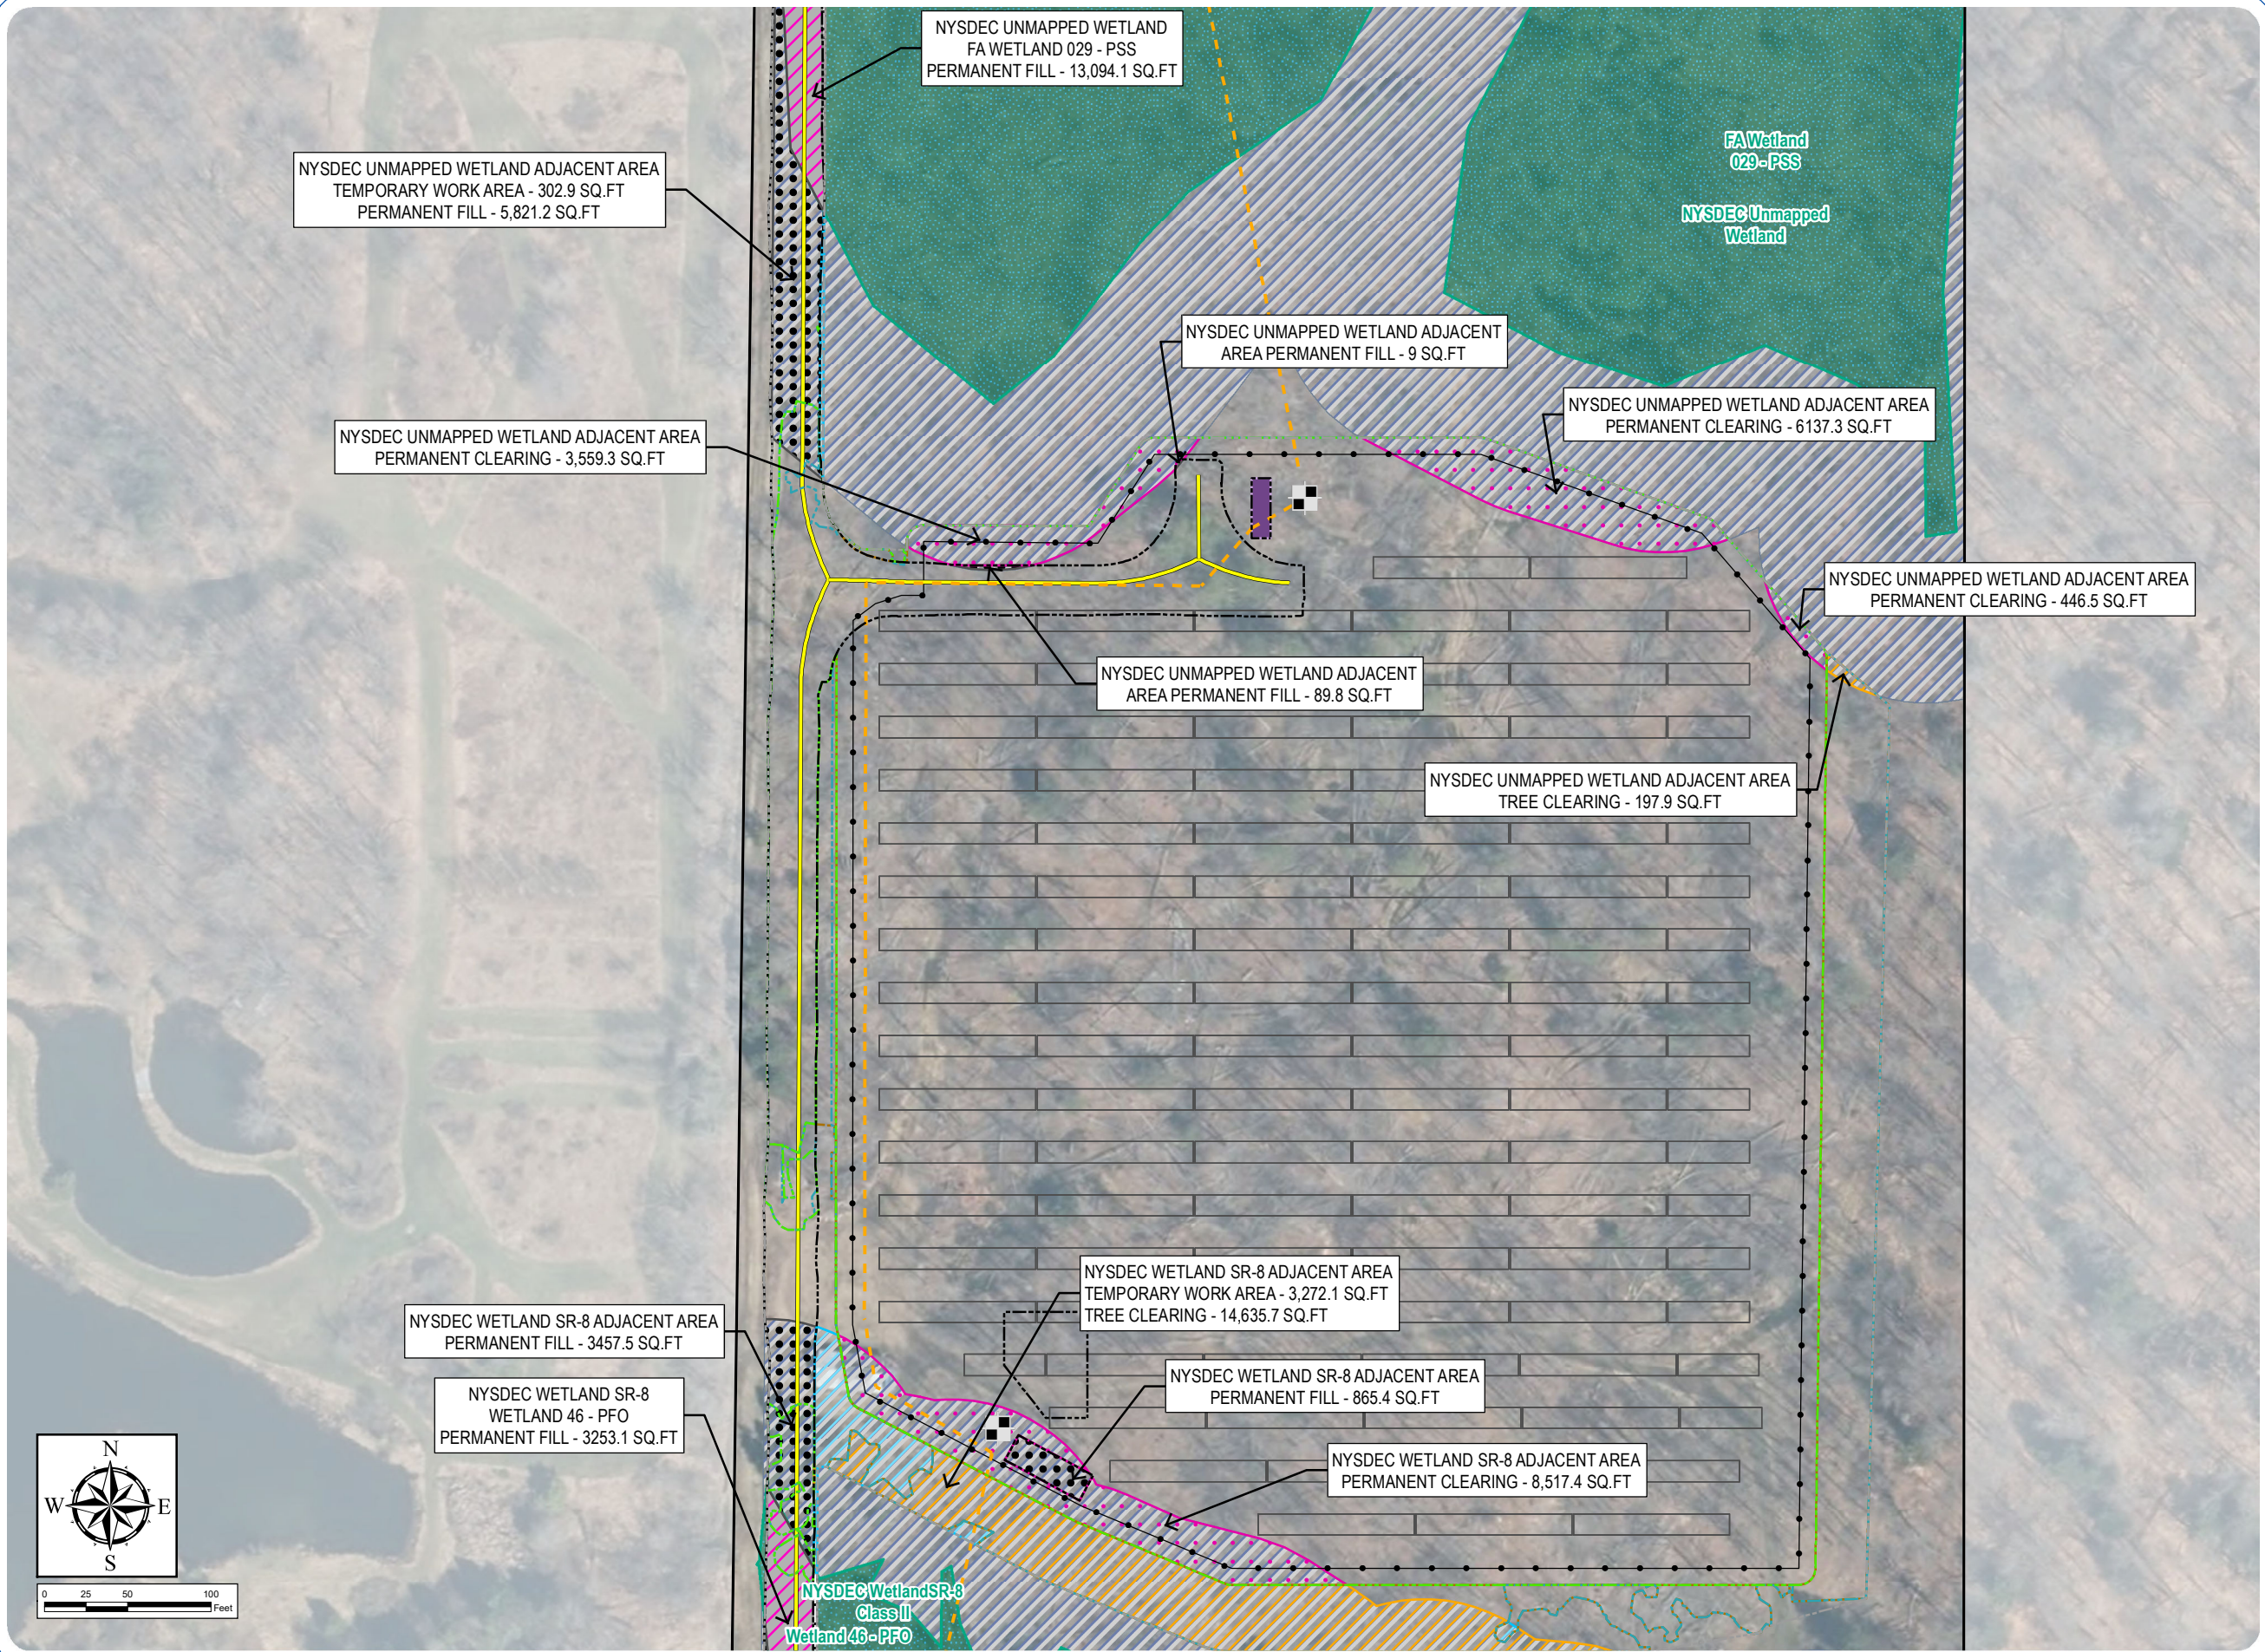


South Ripley Solar Project

Town of Ripley, Chautauqua County, New York

Section 94-c Application
Matter No. 21-00750

Appendix 14-C: Wetland and Stream Impact Drawings

- Wetland/Stream Impacts
- Permanent NYSDEC Regulated Adjacent Area Impact - Clearing
 - Permanent NYSDEC Regulated Adjacent Area Impact - Fill
 - Permanent Wetland Impact - Fill
 - Temporary NYSDEC Regulated Adjacent Area Impact - Work Area
 - Temporary NYSDEC Regulated Adjacent Area Impact - Tree Clearing
 - Temporary Wetland Impact - Work Area
- Delineated Wetlands/Streams
- Delineated Wetland w/ State & Federal Jurisdiction
 - Regulated Adjacent Area Wetland
- Facility Components
- Access Road
 - Underground Collection Line
 - HDD Location
 - Inverter
 - PV Panel
 - Fenceline
 - Facility Site
 - Limit of Disturbance - Permanent Fill
 - Limit of Disturbance - Temporary Soil Disturbance
 - Limit of Disturbance - Grubbing
 - Limit of Disturbance - Tree Clearing
 - Limit of Disturbance - Temporary Work Area

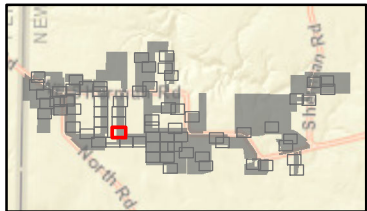

Sheet 26 of 69

Notes: 1. Basemap: NYSDOP "2016" orthoimagery map service. 2. This map was generated in ArcMap on August 3, 2021. 3. This is a color graphic. Reproduction in grayscale may misrepresent the data.

