

Legend EXISTING MAJOR CONTOUR EXISTING MINOR CONTOUR PROPOSED ACCESS ROAD ISSUED FOR REVIEW Ch'k'd App'd Drawn Description **MACDONALD**

101 Station Drive Suite 130 Westwood, MA 02090 **T** +1 (781) 915-0015 **F** +1 (781) 915-0001 **W** www.mottmac.com



SOUTH RIPLEY SOLAR EXHIBIT 16 INTERSECTION SIGHT DISTANCE AR-21

PRELIMINARY NOT FOR CONSTRUCTION REPLACE WITH ENGINEERS STAMP
AT CONSTRUCTION
AND/OR
FABRICATION

_	Designed	JAS	Eng check	JWL
	Drawn	АН	Approved	RA
	Dwg check		Project Mngr	
	Scale at ANSI D		Date	Rev
	1" = 50'		07/23/2021	Α
	Drawing Num	nber		

SRS-ISD-AR-21



EXISTING MINOR CONTOUR PROPOSED ACCESS ROAD ISSUED FOR REVIEW JAS RA Ch'k'd App'd Drawn Description 101 Station Drive Suite 130 Westwood, MA 02090 United States **T** +1 (781) 915-0015 **F** +1 (781) 915-0001

MACDONALD

W www.mottmac.com



SOUTH RIPLEY SOLAR EXHIBIT 16 INTERSECTION SIGHT DISTANCE **AR-22**

PRELIMINARY NOT FOR CONSTRUCTION REPLACE WITH ENGINEERS STAMP AT CONSTRUCTION AND/OR FABRICATION

Eng check JWL Approved RA Project Mngr 07/23/2021 Drawing Number

SRS-ISD-AR-22



EXISTING MAJOR CONTOUR EXISTING MINOR CONTOUR PROPOSED ACCESS ROAD




JAS RA Ch'k'd App'd

> 101 Station Drive Suite 130 Westwood, MA 02090 United States **T** +1 (781) 915-0015 **F** +1 (781) 915-0001 **W** www.mottmac.com



INTERSECTION SIGHT DISTANCE

	Designed	JAS	Eng check	JWL		
	Drawn	АН	Approved	RA		
	Dwg check		Project Mngr			
	Scale at ANSI D		Date	Rev		
	1" = 50'		07/23/2021	Α		
	Drawing Num	ber				

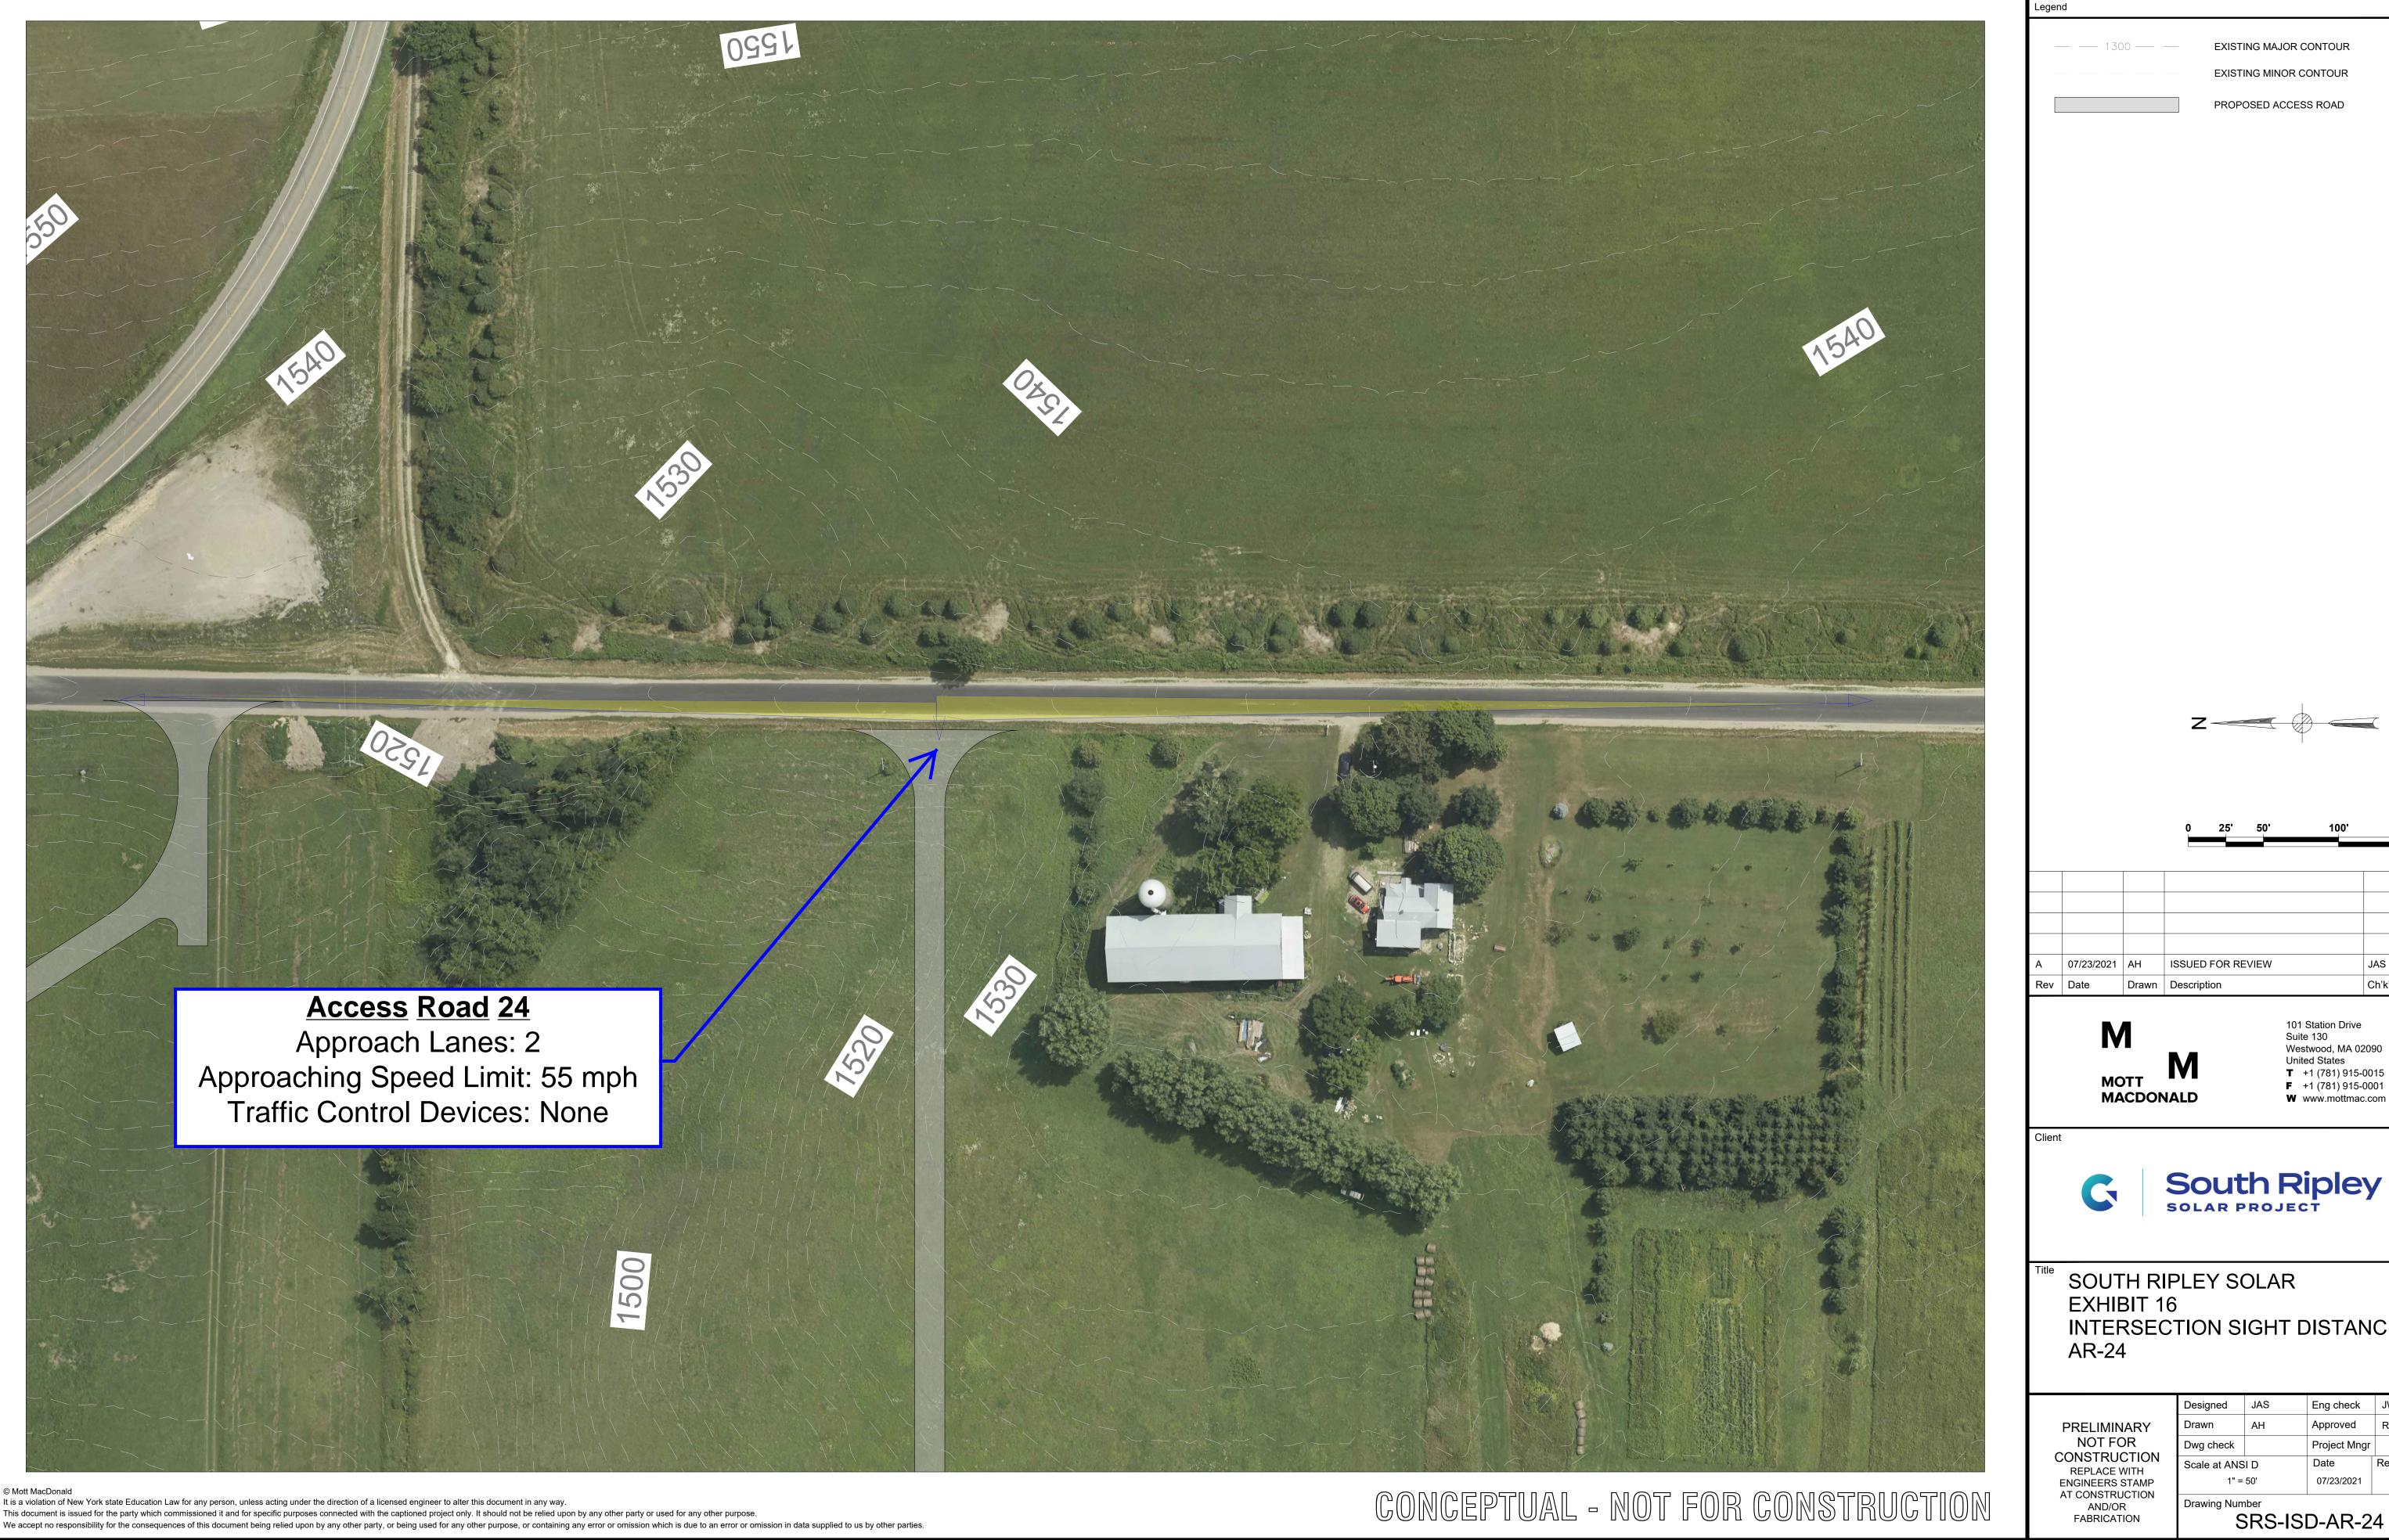

EXISTING MAJOR CONTOUR EXISTING MINOR CONTOUR PROPOSED ACCESS ROAD 101 Station Drive Suite 130 Westwood, MA 02090 **T** +1 (781) 915-0015 **F** +1 (781) 915-0001 www.mottmac.com South Ripley

SOUTH RIPLEY SOLAR INTERSECTION SIGHT DISTANCE

> Approved Project Mngr 07/23/2021



EXISTING MAJOR CONTOUR EXISTING MINOR CONTOUR PROPOSED ACCESS ROAD Ch'k'd App'd 101 Station Drive Suite 130

Westwood, MA 02090 **T** +1 (781) 915-0015 **F** +1 (781) 915-0001 **W** www.mottmac.com



SOUTH RIPLEY SOLAR INTERSECTION SIGHT DISTANCE

> Approved Project Mngr 07/23/2021



EXISTING MINOR CONTOUR PROPOSED ACCESS ROAD ISSUED FOR REVIEW Ch'k'd App'd 101 Station Drive Suite 130 Westwood, MA 02090 **T** +1 (781) 915-0015 **F** +1 (781) 915-0001 **MACDONALD W** www.mottmac.com



SOUTH RIPLEY SOLAR
EXHIBIT 16
INTERSECTION SIGHT DISTANCE
AR-26A

PRELIMINARY
NOT FOR
CONSTRUCTION
REPLACE WITH
ENGINEERS STAMP
AT CONSTRUCTION
AND/OR
FABRICATION

Designed JAS Eng check JWL

Drawn AH Approved RA

Dwg check Project Mngr

Scale at ANSI D

1" = 50' Date Rev

07/23/2021 A

Drawing Number

SRS-ISD-AR-26A