



Total Reduction in Capacity Across Full
Project Area: 146 MWdc / 114 MWac

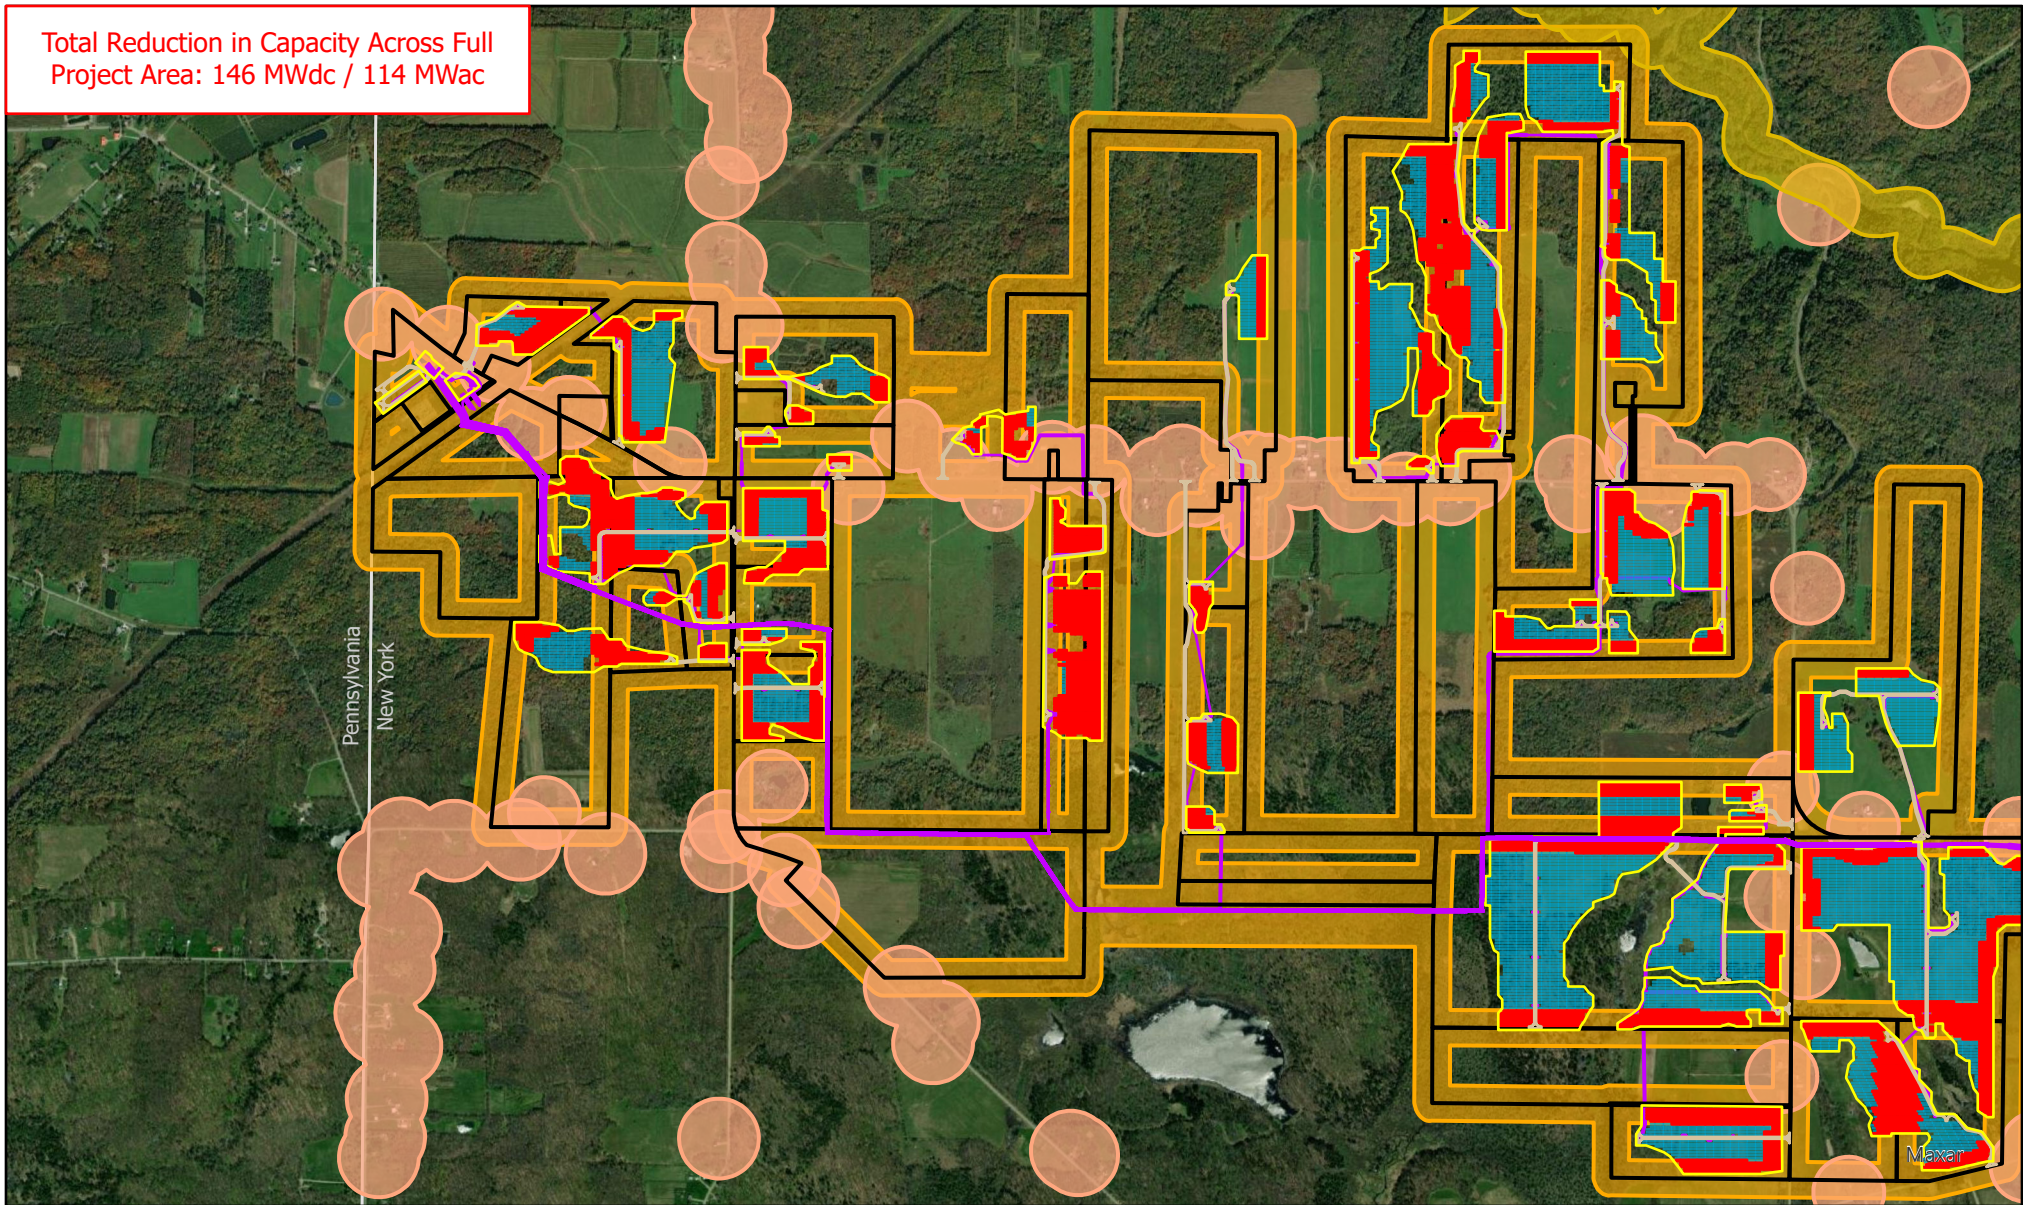


South Ripley Solar

Town of Ripley Restrictions
Under 2021 Solar Zoning
Law

Chautauqua County, NY

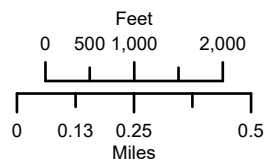

Scale: 1:26,000
Date: 1/14/2022
Spatial Reference
PCS: NAD 1983 2011 StatePlane
New York West FIPS 3103 Ft US

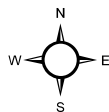


- Collection Line
- Fence
- Access Road
- Module Layout
- 450ft Setback from Occupied Residences

- 200ft Seback from Property Boundaries
- REC/CON Restriction
- Panels Impacted by Zoning Restrictions
- Parcel Boundary
- State Boundary




NOTE: This is not a legal survey instrument.
All measurements and boundaries depicted
are approximations and pend final surveys
and title research.

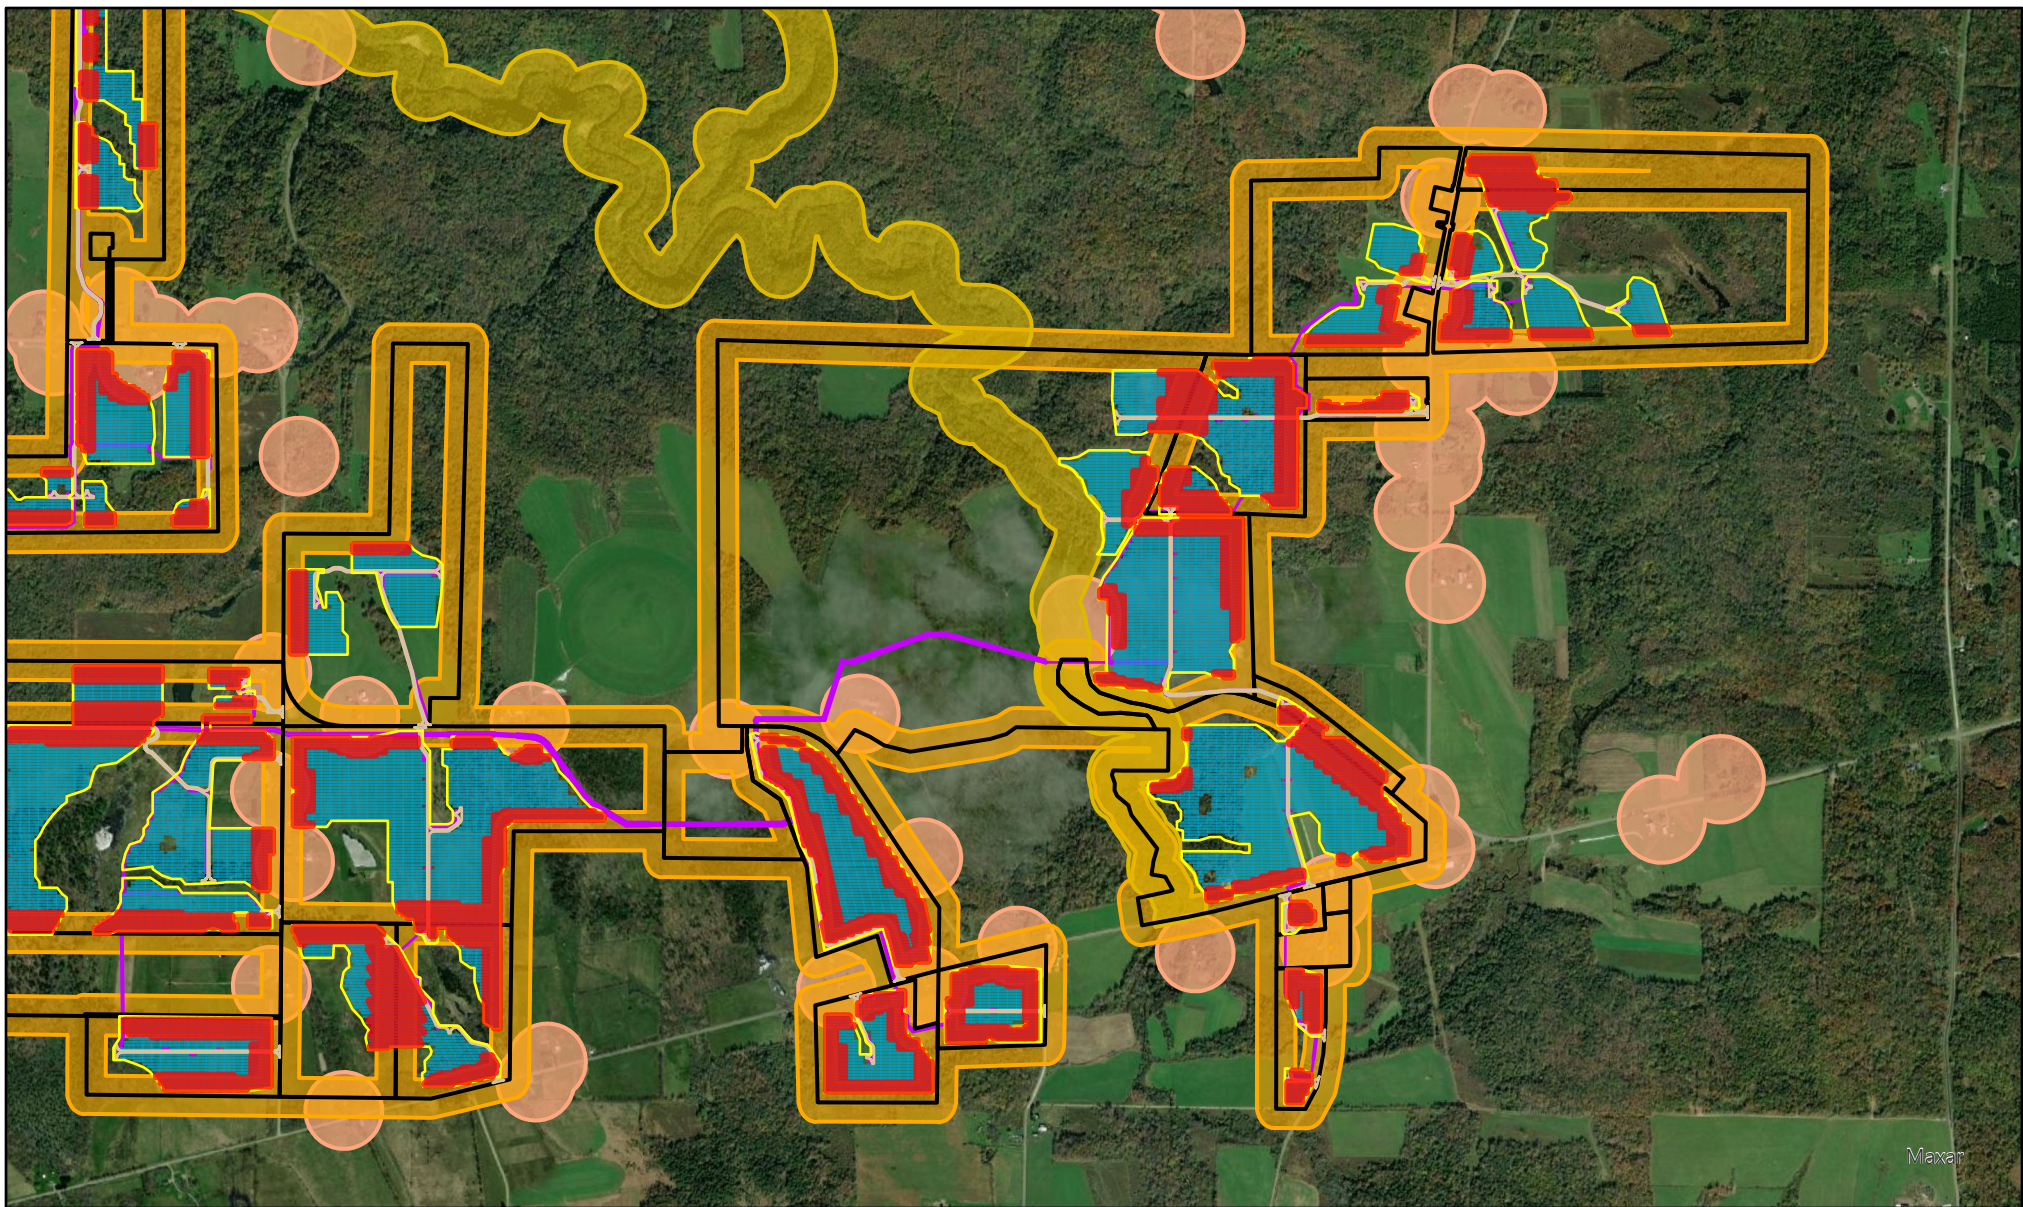

South Ripley Solar

Town of Ripley Restrictions
Under 2021 Solar Zoning
Law

Chautauqua County, NY

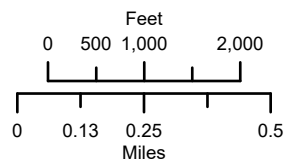

Scale: 1:24,000
Date: 1/13/2022
Spatial Reference
PCS: NAD 1983 2011 StatePlane
New York West FIPS 3103 Ft US

- Collection Line
- Fence
- Access Road
- Module Layout
- 450ft Setback from Occupied Residences
- 200ft Setback from Property Boundaries
- REC/CON Restriction
- Panels Impacted by Zoning Restrictions
- Parcel Boundary

Total Reduction: 196MW



NOTE: This is not a legal survey instrument.
All measurements and boundaries depicted
are approximations and pend final surveys
and title research.